


ANEXA LA PLAN NR. 263/31.08.2023

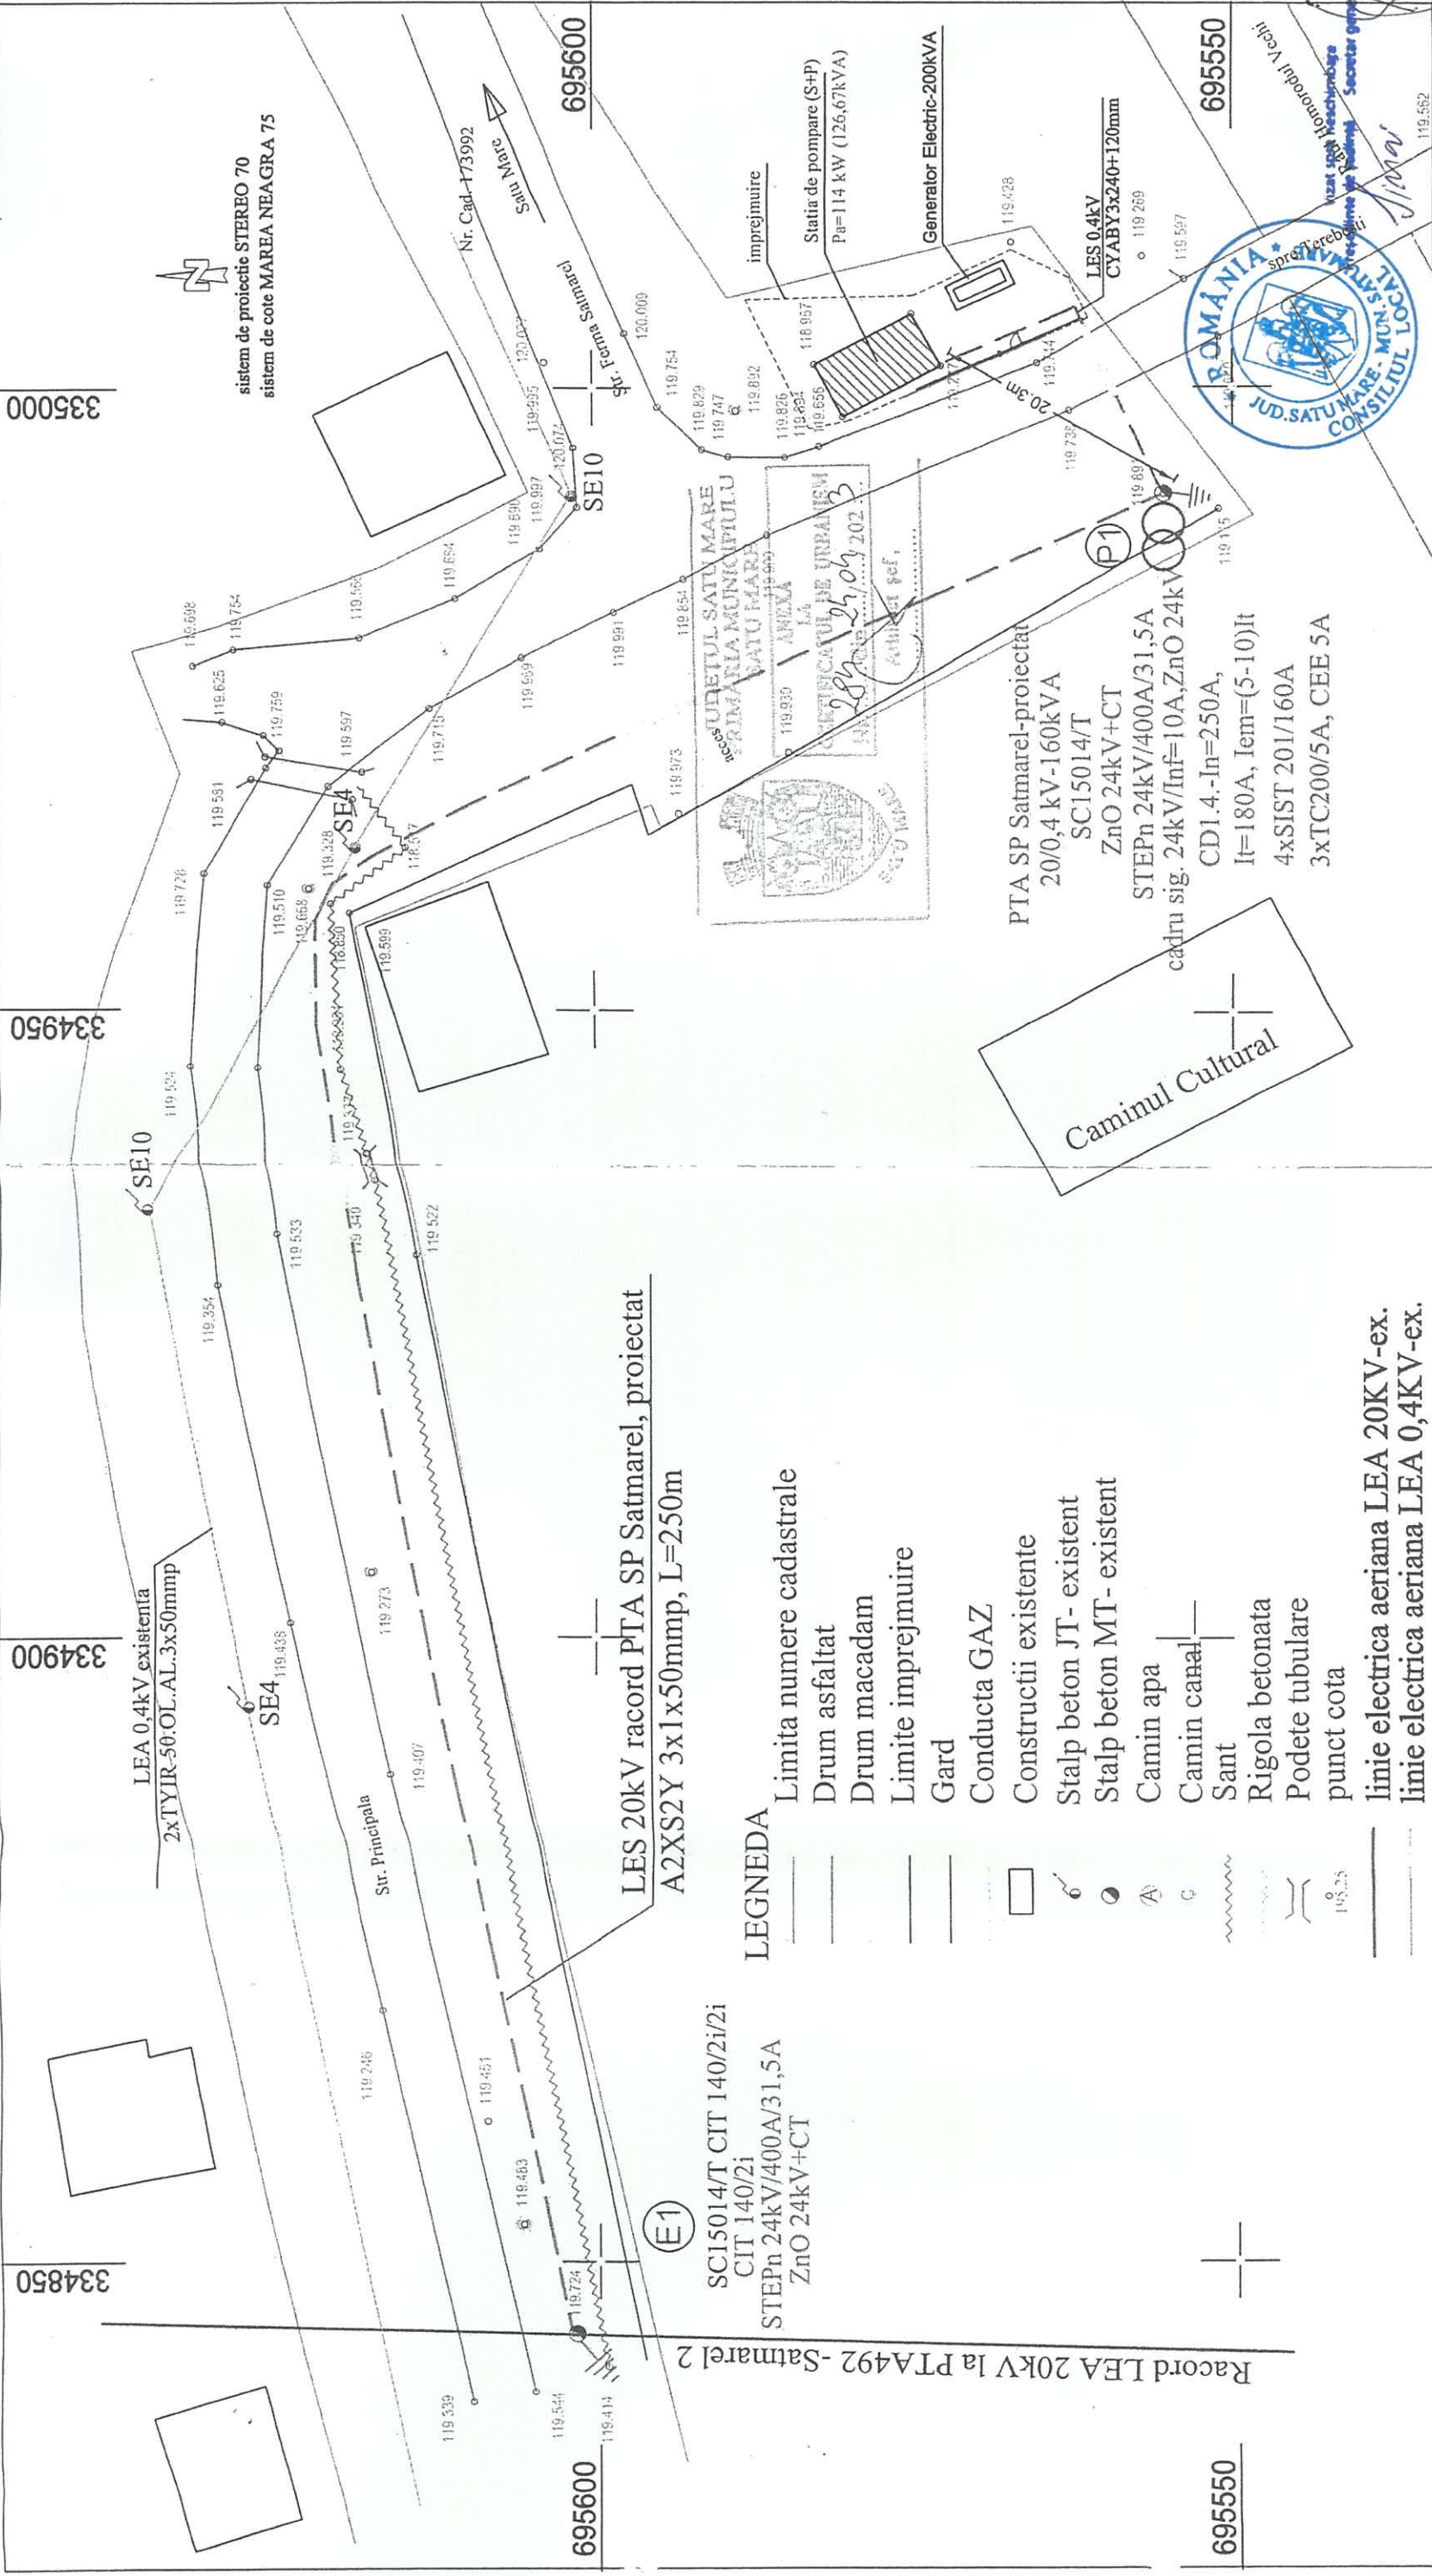

LES 20kV racord PTA SP Satmarel, proiectat
A2XS2Y 3x1x50mm, L=250m

LEGENDA

- Limita numere cadastrale
- Drum asfaltat
- Drum macadam
- Limite imprejmuire
- Gard
- Conducta GAZ
- Constructii existente
- Stalp beton JT- existent
- Stalp beton MT- existent
- Camin apa
- Camin canal
- Sant
- Rigola betonata
- Podete tubulare punct cota
- linie electrica aeriana LEA 20KV-ex.
- linie electrica aeriana LEA 0,4KV-ex.
- Priza de pamant -existenta
- Priza de pamant -proiectata
- PTA -proiectat
- linie electrica subterana LES 20kV-proiectata
- Tub protectie PVC Dn=110mm-proiectat
- Stalp beton - proiectat
- linie electrica subterana LES 0,4kV-proiectata

Racord LEA 20kV la PTA492 -Satmarel 2
E1
SC15014/T CIT 140/2i/2i
CIT 140/2i
STEPn 24kV/400A/31,5A
ZnO 24kV+CT

PTA SP Satmarel-proiectat
20/0,4 kV-160kVA
SC15014/T
ZnO 24kV+CT
STEPn 24kV/400A/31,5A
cadru sig. 24kV/Inf=10A,ZnO 24kV
CD1.4.-In=250A,
It=180A, Iem=(5-10)It
4xSIST 201/160A
3xTC200/5A, CEE 5A

MUNICIPALITATEA BAIA MARE
PRIMĂRIA MUNICIPIULUI BAIA MARE
ANEXA LA
CERTIFICATUL DE URBANISM
NR. 263/31.08.2023
Autorizat șef.



VERIFICATOR	NUME	SEMNATURA	CERINTA	REFERAT/EXPERTIZA
SPECIFICATIE	NUME	SEMNATURA	SCARA	Beneficiar:
Sef proiect	ing. Claudiu Muntean	<i>Pop</i>	1:500	APASERV SA-SATU MARE
Proiectat	ing. Viorica Pop	<i>Pop</i>	DATA	Nr. proiect
Desenat	ing. Viorica Pop	<i>Pop</i>	04.04.2023	64/2023
Titlu proiect: RACORDARE LA RETEAUA ELECTRICA A LOCULUI DE CONSUM PERMANENT SP SATMAREL, JUD. SATU MARE				Faza
Titlu plansa: PLAN DE SITUATIE				CU
				Plansa
				02
				Rev. 00



S.C. UNIVALNET S.R.L
Adresa: Jud. Maramures, Oras Baia Mare,
str. G. Cosbuc, nr.34, J24/557/1997, cod
fiscal: 9820004, telefon: +40754323256,
e-mail: univalnet.bm@gmail.com

334850

334900

334900

334950

335000