


**N DE AMPLASAMENT SI DELIMITARE AL IMOBILULUI**  
Scara 1:1000

Nr. cadastral al terenului	Suprafata masurata a imobilului	Adresa imobilului
844/71	3011 mp	inraivan Satu Mare, str. Paskandi Geza
Cartea Funciara nr./Titlu de proprietate nr.		Unitatea Administrativ Teritoriala
		SATU MARE

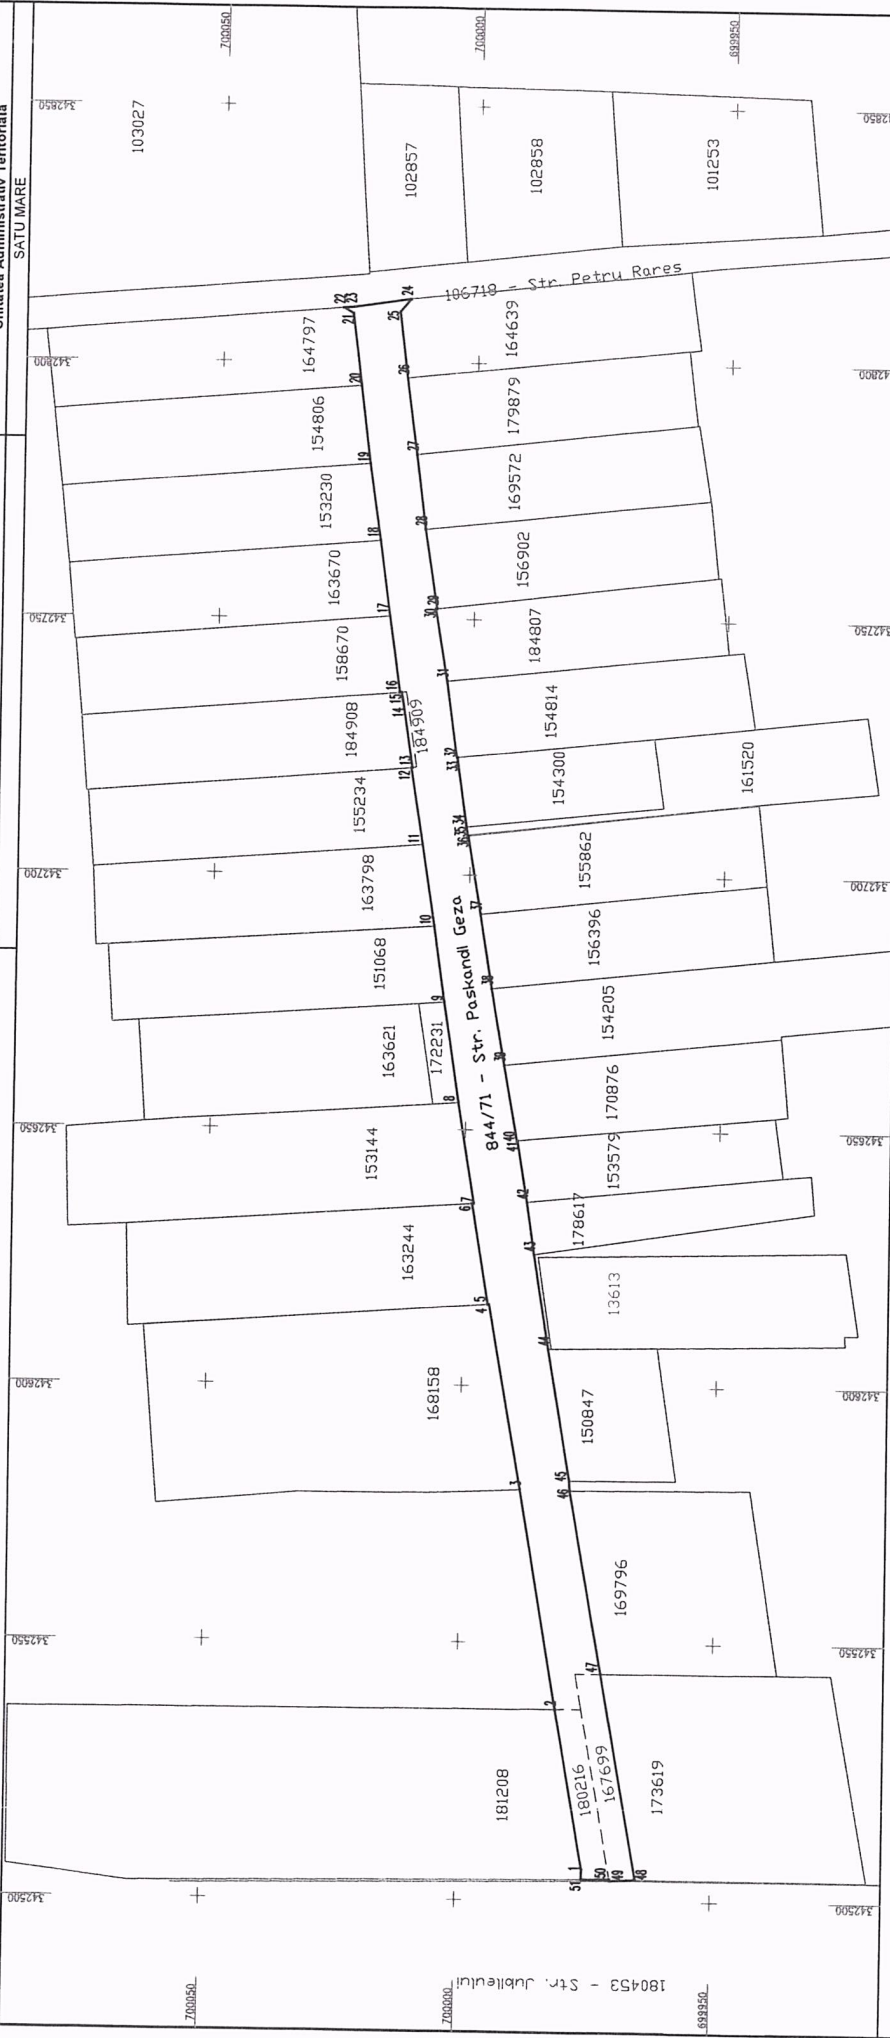

A. Date referitoare la teren		
Nr. parcela	Categ. de folosinta	Suprafata (mp)
1	Drum	3011
Total:		3011
Mentiumi		
Str. Paskandi Geza		
B. Date referitoare la constructii		
Cod constr.	Destinatia	Suprafata construita la sol (mp)
Total:		
Suprafata totala masurata a imobilului = 3011mp		
Suprafata din act = 3011mp		
Mentiumi		
Mentiumi		

Executant: Rogoian Mircea-George, RO-SM-F-0163  
 Confirm executarea masurarilor la teren, corectitudinea informatiilor documentatiei cadastrale si corespondenta acestora cu realitatea din teren.

Data: 28.11.2022

Inspector  
 Confirm introducerea imobilului in baza de date integrata si atribuirea numarului cadastral

# CALCULUL SUPRAFETELOR

Parcela (844/71)

Nr. Pct.	Coordonate pct.de contur		Lungimi laturi D(i,i+1)
	X [m]	Y [m]	
1	699975.196	342506.030	31.631
2	699980.915	342537.140	43.272
3	699988.359	342579.767	36.715
4	699994.990	342615.878	0.238
5	699995.227	342615.861	20.001
6	699998.585	342635.578	0.339
7	699998.247	342635.602	19.986
8	700001.537	342655.315	19.974
9	700004.656	342675.044	15.055
10	700006.866	342689.936	16.127
11	700009.459	342705.853	15.197
12	700011.883	342720.855	0.239
13	700011.645	342720.875	13.695
14	700013.833	342734.394	1.303
15	700014.062	342735.677	0.368
16	700014.429	342735.645	15.009
17	700016.620	342750.493	14.912
18	700018.737	342765.254	15.189
19	700020.999	342780.274	15.301
20	700023.063	342795.435	14.200
21	700024.918	342809.513	2.183
22	700026.825	342810.576	2.293
23	700024.540	342810.771	11.233
24	700013.417	342812.342	3.259
25	700015.560	342809.887	13.079
26	700013.887	342796.915	14.990
27	700011.805	342782.070	14.724
28	700009.890	342767.471	15.600
29	700007.373	342752.075	0.209
30	700007.581	342752.050	14.373
31	700005.189	342737.877	15.092
32	700002.978	342722.948	0.093
33	700002.886	342722.958	13.660
34	700000.887	342709.445	1.666
35	700000.643	342707.797	0.224
36	700000.467	342707.658	15.527
37	699997.894	342692.346	14.753
38	699995.488	342677.791	15.289
39	699992.750	342662.749	15.011
40	699990.021	342647.988	0.145
41	699989.877	342648.002	12.259
42	699987.867	342635.909	10.375
43	699986.271	342625.657	18.694
44	699983.231	342607.212	26.040
45	699978.735	342581.563	1.941
46	699978.584	342579.628	36.167
47	699972.030	342544.060	40.541
48	699964.691	342504.189	5.017
49	699969.702	342503.935	0.346
50	699969.764	342504.275	5.453
51	699975.217	342504.202	1.828

S(844/71)=3010.64mp P=650.816m

Intocmit,  
Rogojan Mircea-George  
Aut: RO-SM-F-0163  
Data: 28.11.2022



PLAN DE INCADRARE IN ZONA  
Scara 1:10000



Intocmit,  
Rogojan Mircea-George  
Aut: RO-SM-F-0163  
Data: 28.11.2022

