



Plan de ansamblu

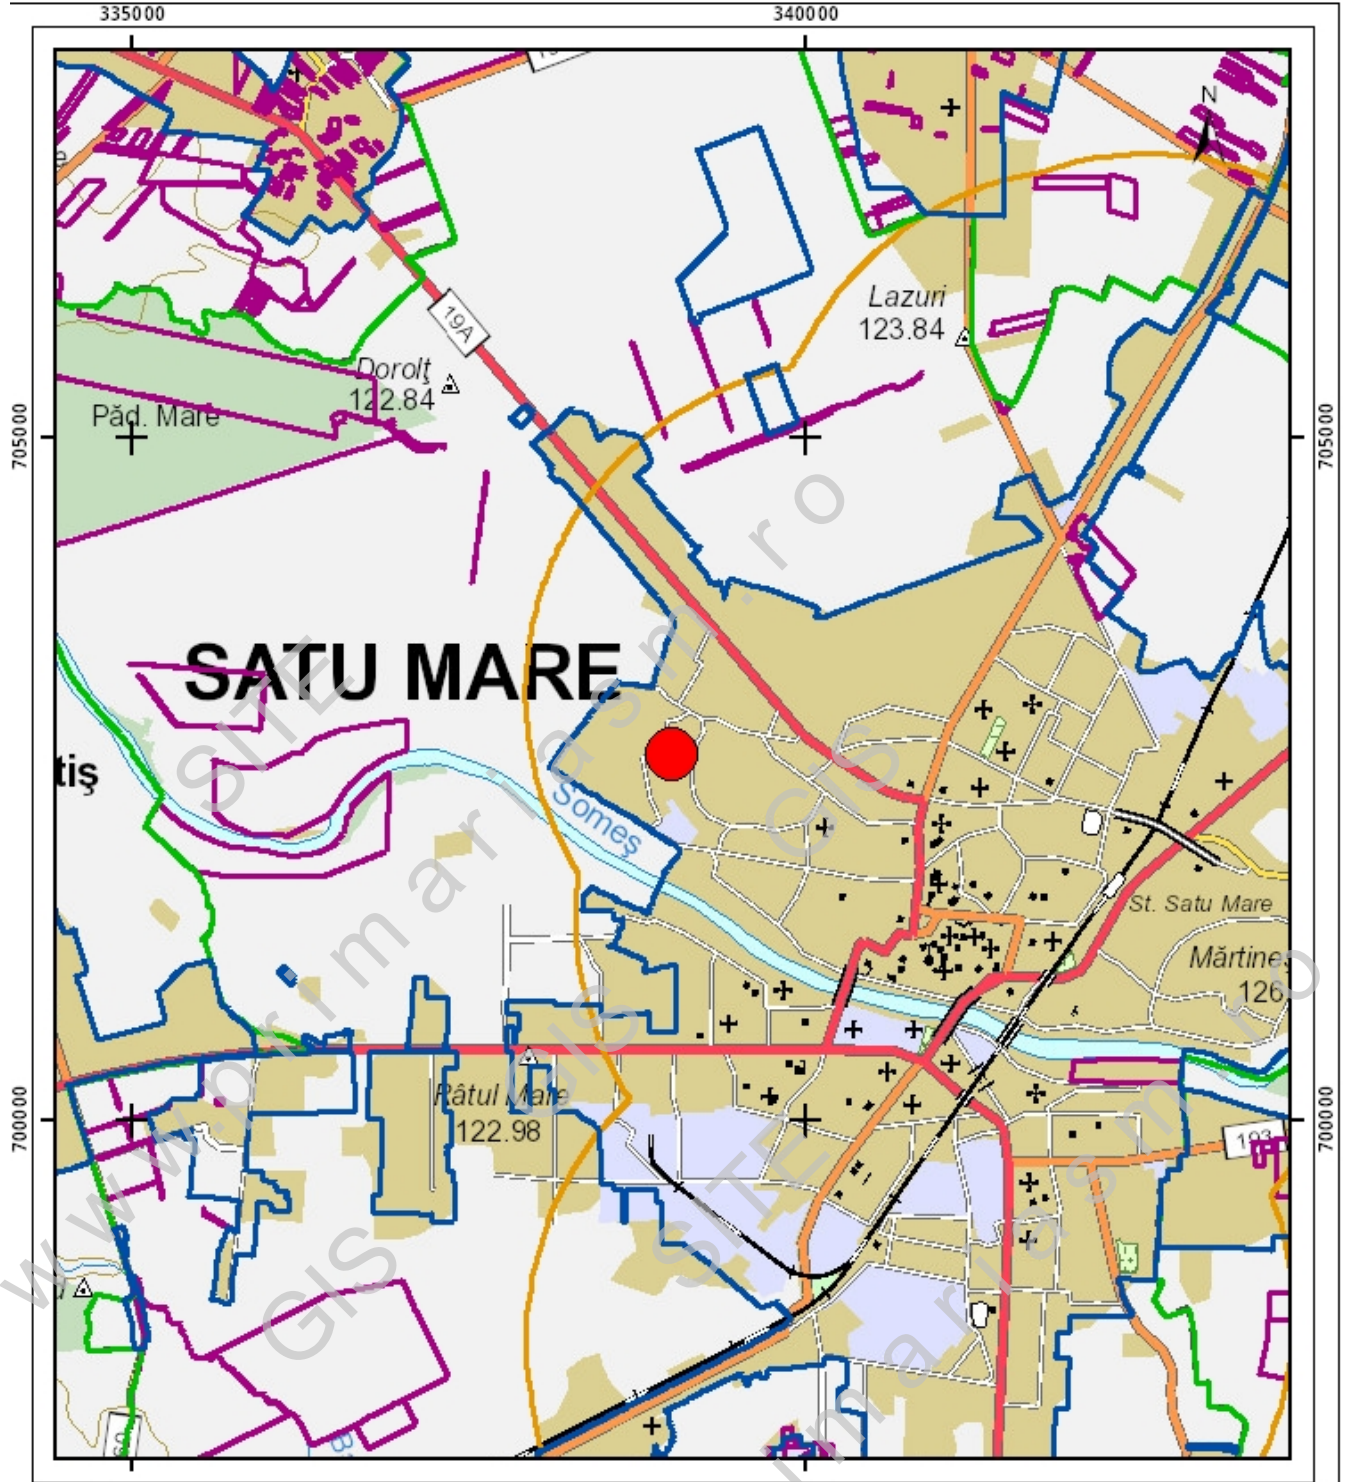


Legenda

- Intravilan
- Legea 17
- Legea 165

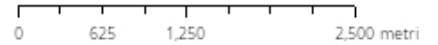

Sistem de proiectie Stereo 70

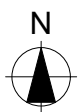

AMPLASAMENT

<p>SC NIRVANA STUDIO SRL CUI RO 15631948 Satu Mare, B-dul I.C. Bratianu nr.5 ap.45</p>			<p>LOTIZARE CU DESCHIDERE DE STRADA SATU MARE, ZONA STR.ALBA IULIA NR.CAD.190141,190140,190139,190138,190137</p>		<p>PR.nr. 6/2024</p>
sef proiect	arh.Mircea Corodan	<p>Scara 1:1</p>	<p>Beneficiari:ERDEI MELINDA NOEMI,ERDELYI REKA,ERDEI ZSUZSANNA, SZABO-THALMEINER NOEMI, SZABO-THALMEINER BENCE, SZABO-THALMEINER BALAZS, SZABO LUDOVIC, SZABO MARIA-IOSEFINA</p>		
proiectat	arh.Mircea Corodan		<p>01</p>		
desenat	ing.Daniela Corodan		04.2024	<p>PLAN DE INCADRARE IN ZONA</p>	