


# PLAN URBANISTIC ZONAL

## ELABORARE PUZ - STATIE ITP

IN LOC. SATU MARE, STR. BOTIZULUI, NR. 132,  
JUD. SATU MARE

REGLEMENTARI ECHIPARE EDILITARA

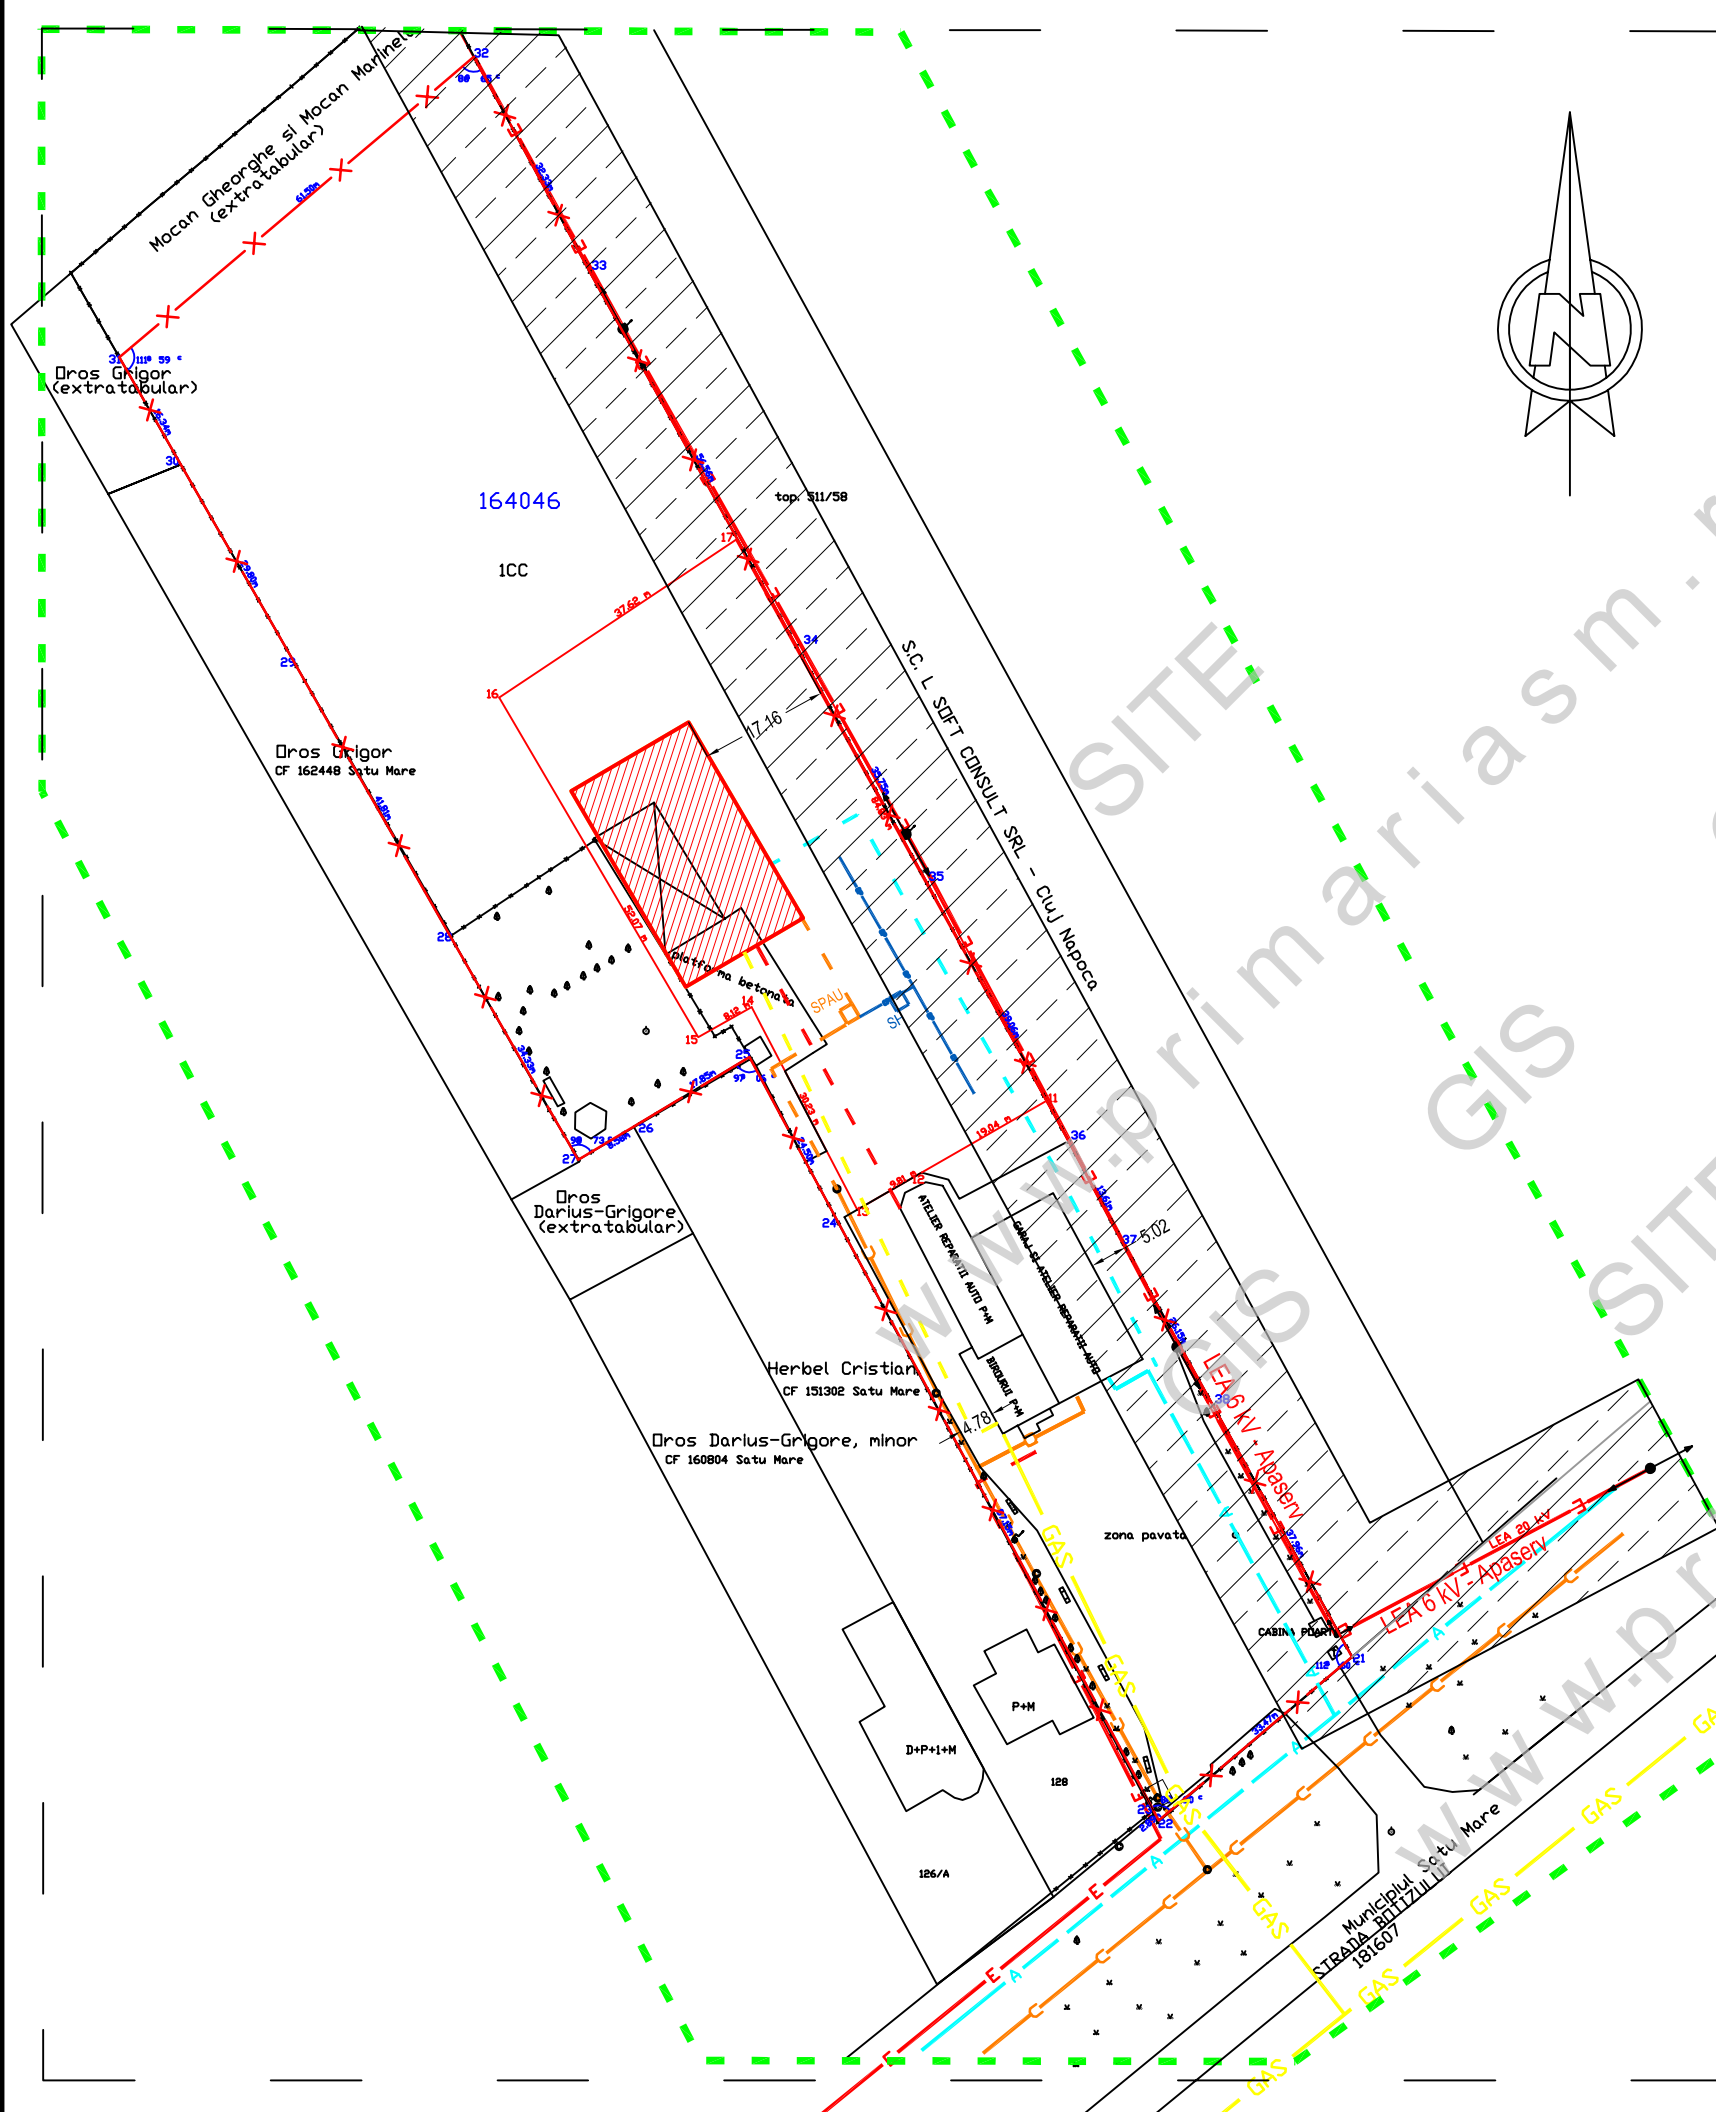

### LEGENDA

- LIMITA ZONEI APARTINAND BENEFICIARULUI
- LIMITA ZONEI STUDIATE
- RETEA DE APA POTABILA EXISTENTA
- RETEA DE APA POTABILA PROPUSA
- RETEA DE CANALIZARE EXISTENTA
- RETEA DE CANALIZARE PROPUSA
- RETEA DE CANALIZARE PLUVIALA
- LINIE ELECTRICA AERIANA DE 20KV EXISTENTA
- LINIE ELECTRICA AERIANA DE 0.4KV EXISTENTA
- LINIE ELECTRICA SUBTERANA DE 0.4KV PROPUSA
- RETEA DE GAZE NATURALE EXISTENTA
- RETEA DE GAZE NATURALE PROPUSA
- SEPARATOR HIDROCARBURI
- STATIE POMPARE APE UZATE

DENUMREA REZELEI	LUNGIME
RETEA DE APA POTABILA	96 m
RETEA DE CANALIZARE	140 m
LINIE ELECTRICA 0,4KV	39 m
RETEA DE GAZE NATURALE	74 m

S.C. ERYZA DESIGN S.R.L. sat CARASEU nr. 405, jud. SATU MARE Tel. 0261.877.700		ELABORARE PUZ - STATIE ITP IN LOC. SATU MARE, STR. BOTIZULUI, NR. 132, JUD. SATU MARE		PR. 2/2021
SEF PROIECT	arh.BABICI NICOLAE	SCARA	BENEFICIAR:	FAZA
PROIECTAT	ing.COMIATI OVIDIU	1:1000	MOCAN GHEORGHE SI MOCAN MARINELA	P.U.Z.
DESENAT	arh.CSOMAI ERIKA		REGLEMENTARI ECHIPARE EDILITARA	Ed01