


STUDIU DE OPORTUNITATE

● ANSAMBLU DE LOCUINTE UNIFAMILIALE - ●
 LOTIZARE, SATU MARE, ZONA DARA,
 NR. TOP. 167724, JUD. SATU MARE



So2 **PLAN DE SITUATIE**

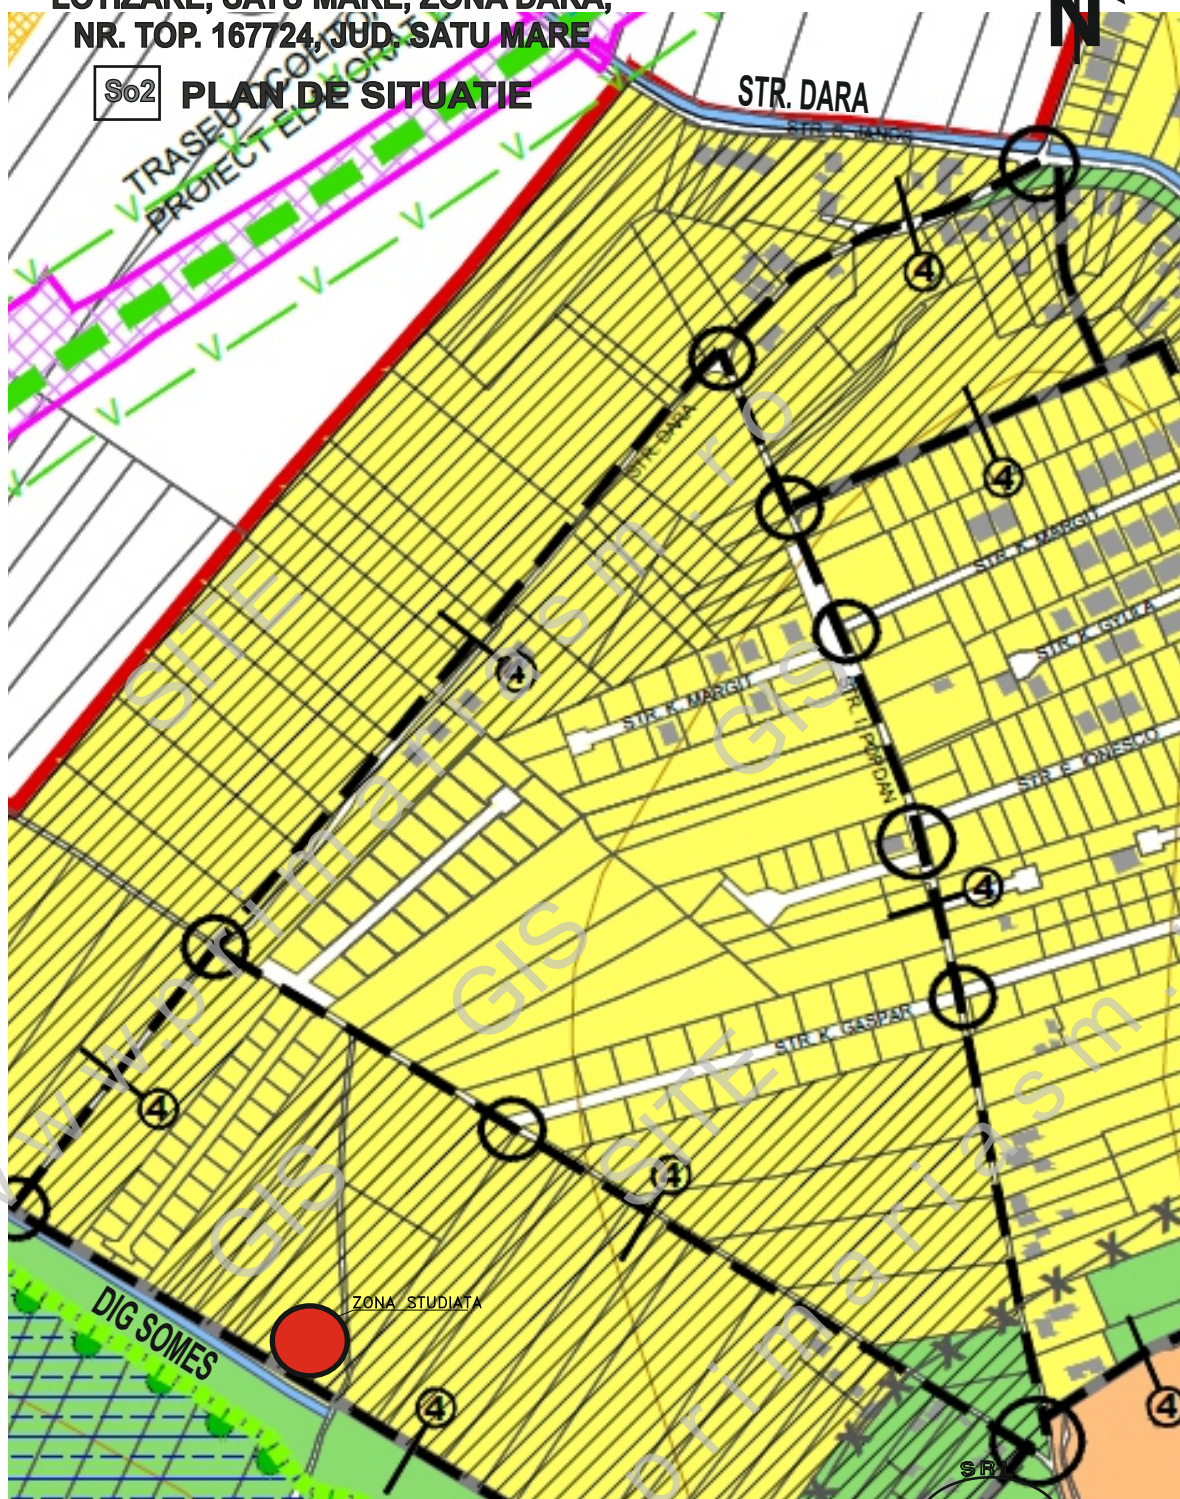

AMPLASAMENT STUDIAT



NOTA: PLANSA EXTRAS DIN PUG IN CURS DE ELABORARE

2022 © www.kstl.ro

PROIECTANT: SMART ARHINOVA STUDIO S.R.L. Satu Mare, str. Simion Barnutiu, nr. 14 CIF: 35779710, NORC: J30/259/2016 0743 015808, 0743015799, 0261 710696 www.kstl.ro, office@kstl.ro			BENEFICIAR: PAGU ADANA OANA BOITOR ILEANA ROZALIA BOITOR ANGHEL CONSTANTIN		PROIECT NR.: 124/2022
SEF PROIECT	NUME	SEMNTURA	SCARA	TITLU PROIECT: STUDIU DE OPORTUNITATE	FAZA:
PROIECTAT	Arh. ILEA GHEORGHE		1 : 5000	ANSAMBLU DE LOCUINTE UNIFAMILIALE - LOTIZARE, SATU MARE, ZONA DARA, NR. TOP. 167724, JUD. SATU MARE	S.O.
DESENAT	Arh. ILEA CASANDRA		MAI 2022	TITLU PLANSA:	PLANSA NR.:
	Arh. ILEA CASANDRA			INCADRARE IN TERITORIU	So1