


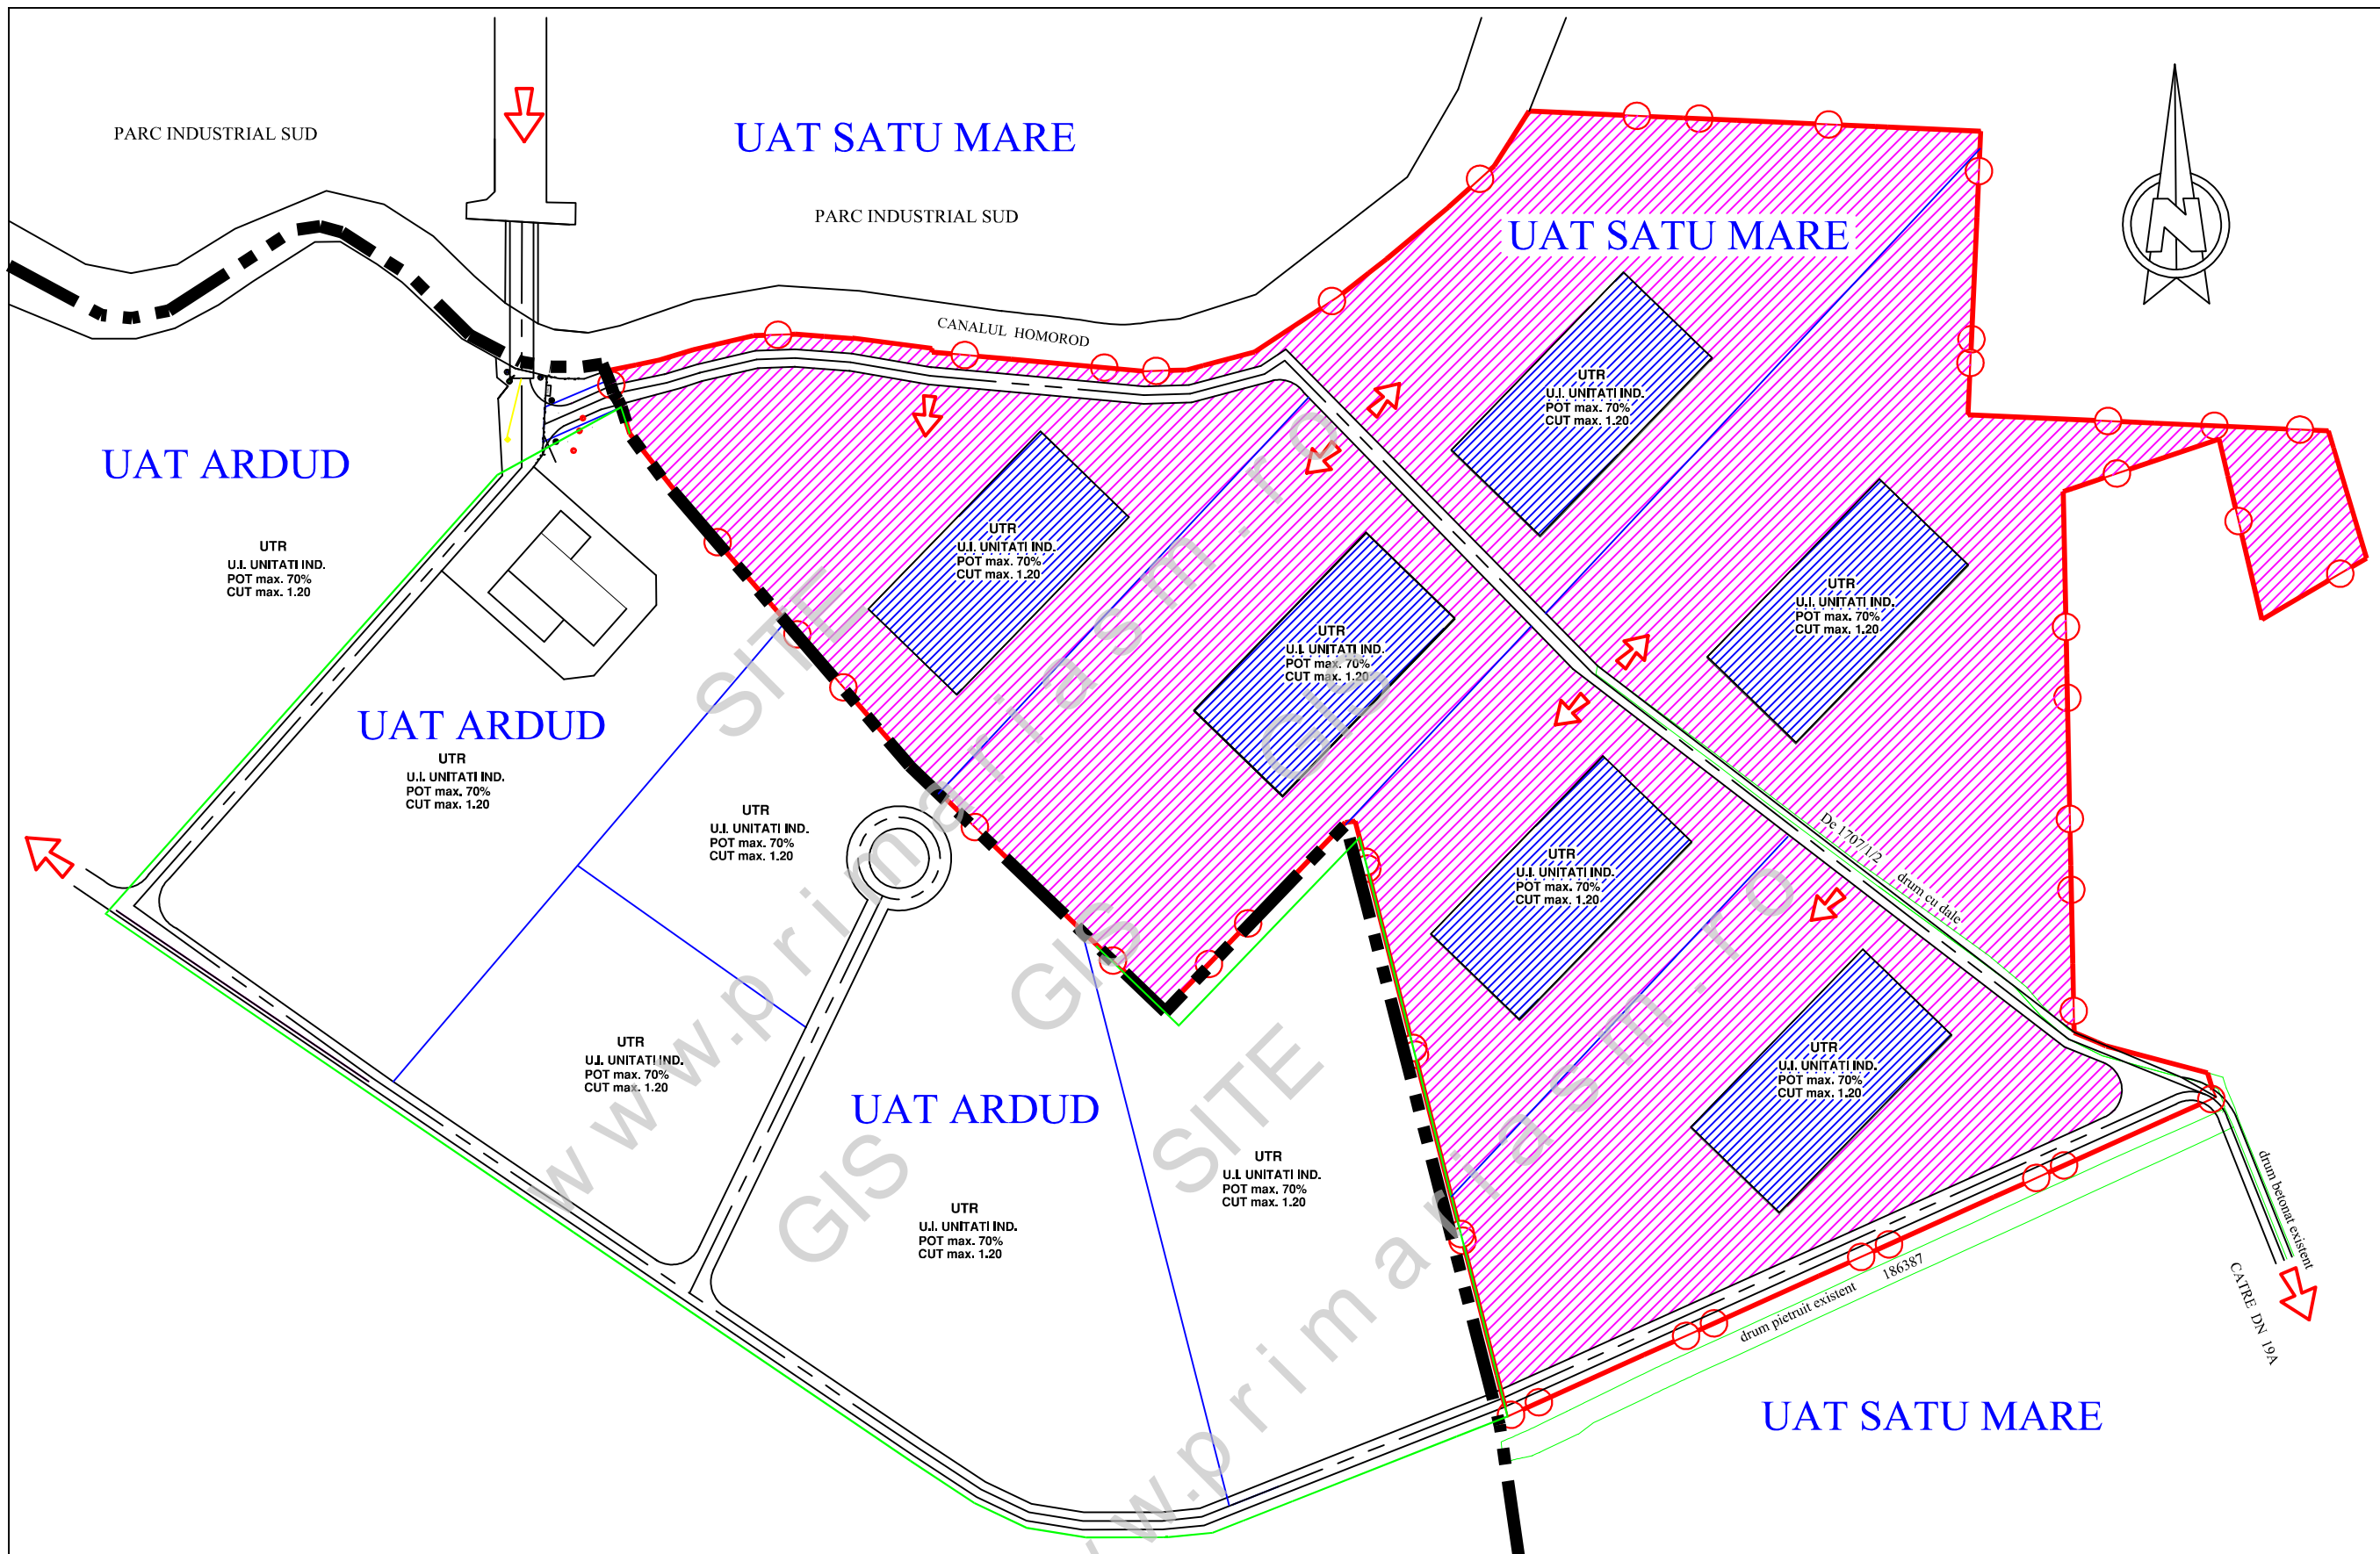

S.C. ARHING S.R.L.				Beneficiar	NR. PROIECT
SATU MARE B-dul I. C. Bratianu nr. 5 sc. E ap. 43 REG. COM. J30/381/2006 C.U.I. 18582491				MOLDOVAN IOAN si SOLREGENERGY SRL	84/2024
0745654884 e-mail : arhing @ rdsmail.ro				Titlu proiect ELABORARE PUZ PTR. INTRODUCERE IN INTRAVILAN IN VEDEREA REALIZARII UNEI ZONE MIXTE-INDUSTRIE, DEPOZITARE SI SERVICII SATU MARE-EXTRAVILAN NR. CAD.188746,188766,185362,182447, 182833,188767 , 188764 JUD. SATU MARE	FAZA: CU
SPECIFICATIE	NUME	SEMNATURA	SCARA: NOI.2024	PLAN DE SITUATIE	PLANSA NR: A1'
SEF PROIECT	arh. BABICI NICOLAE				
PROIECTAT	arh. BABICI NICOLAE				
DESENAT	arh. BABICI NICOLAE				