

LEGENDA:

Limite

- - - - - Limita zonei studiate
- Limita proprietate beneficiar/Zona reglementata
- Limite proprietati existente
- - - - - Limita zonei edificabile
- Alinierea cladirilor propuse conform Artera Majora Propusa



Zonificare

- Zona edificabila
- Lm Zona de locuinte
- A Teren arabil
- Cc Circulatii carosabile
- Zv Zone verzi
- ▼ Acces carosabil

Indici propusi

Numar de nivele	S/D, P, P+M, P+1
POT PROPUS MAXIM	30%
CUT PROPUS MAXIM	1,0

PROFIL STRADAL

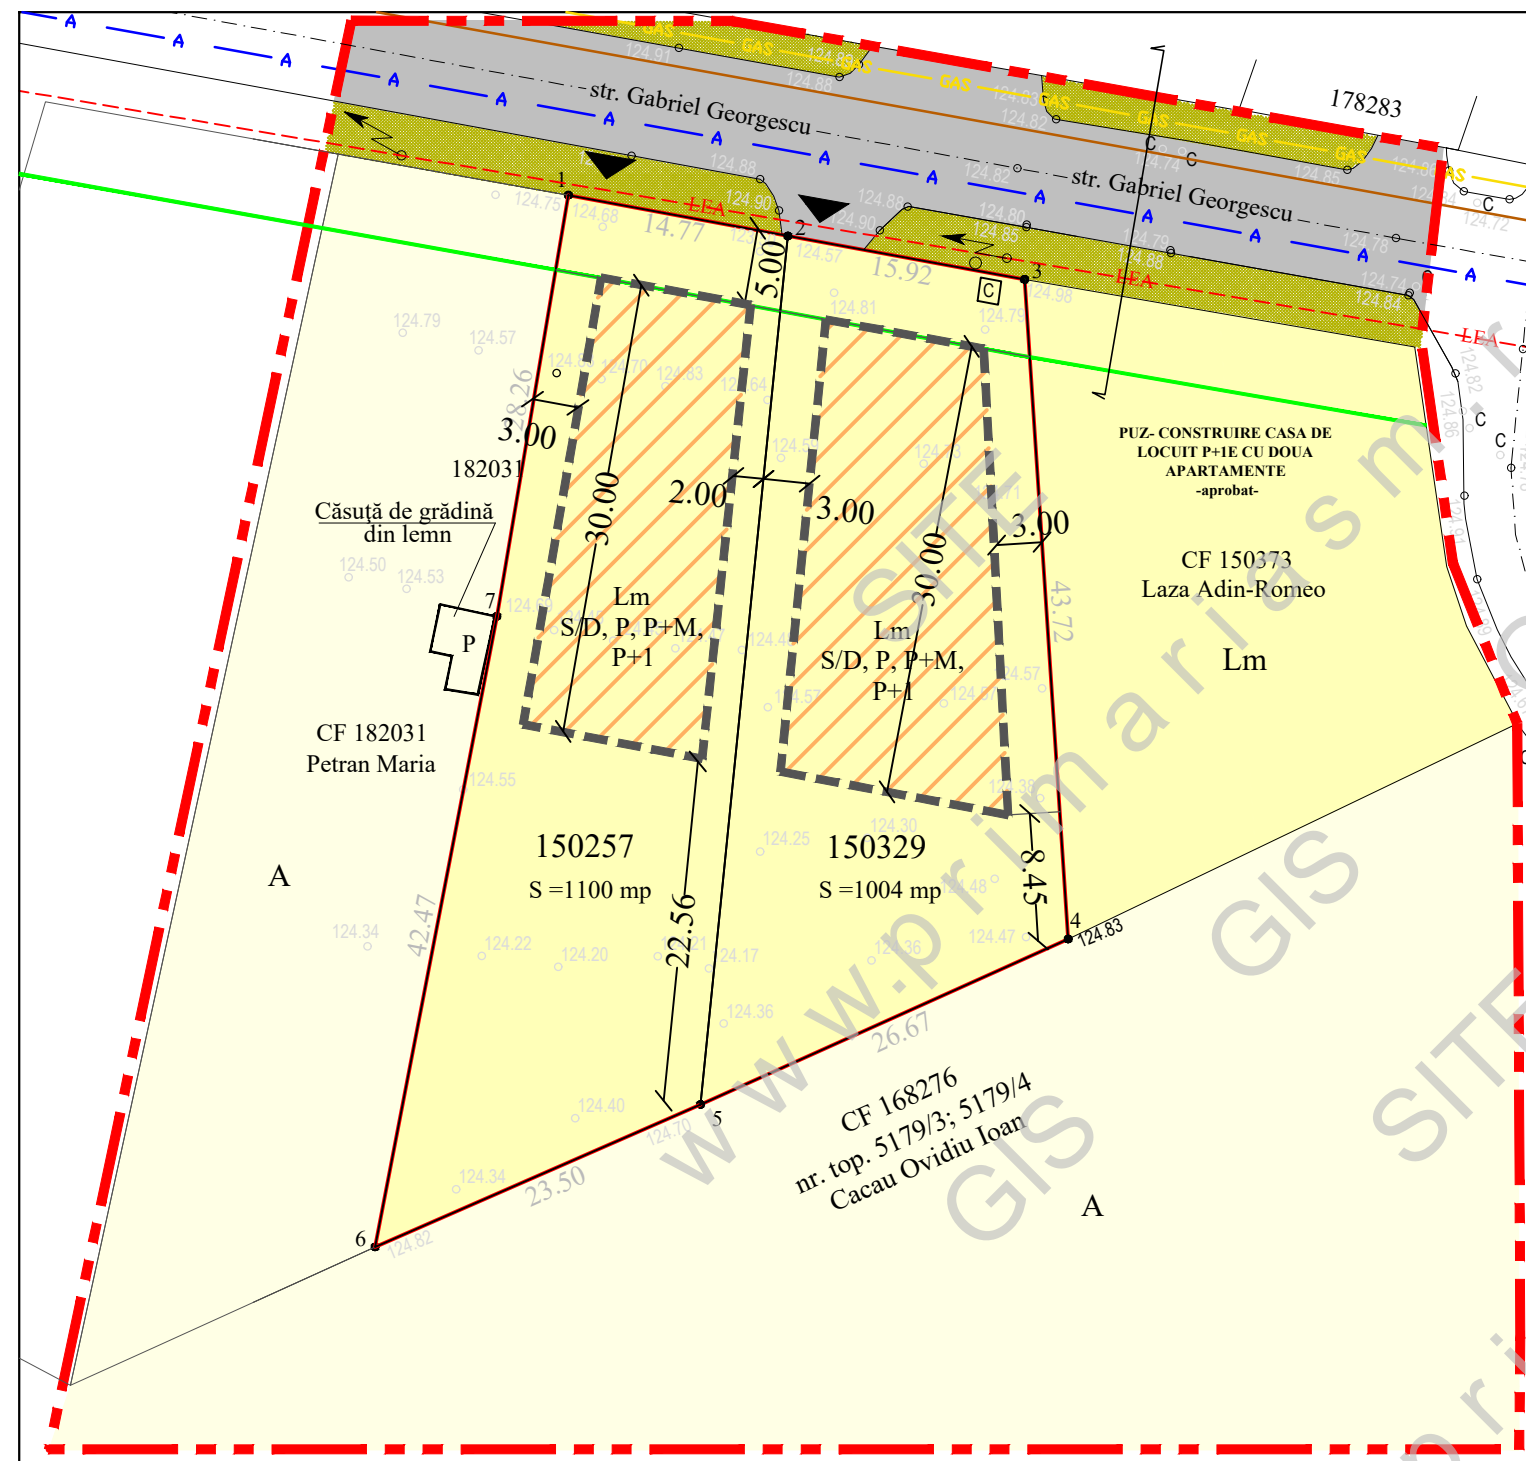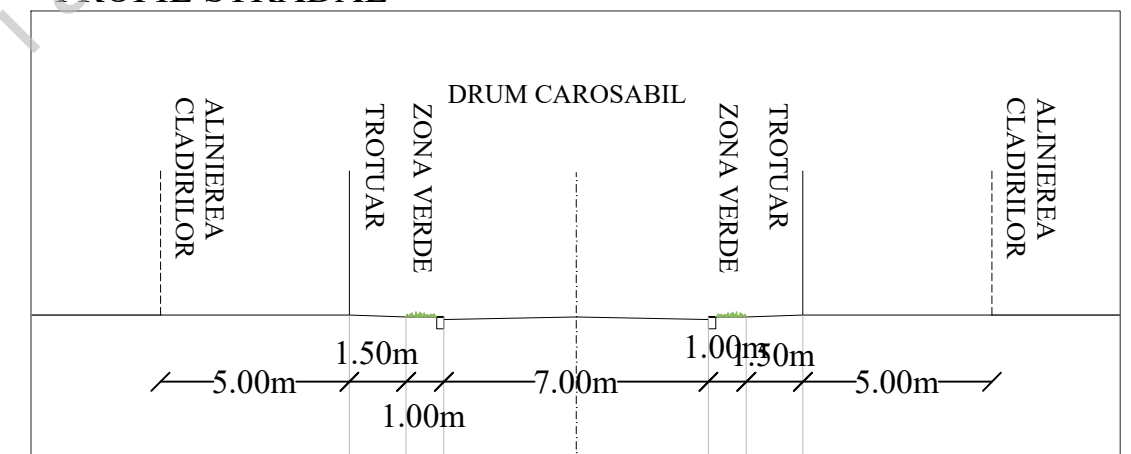

Bilant teritorial

Teritoriu aferent P.U.Z.	Nr cad.150257		Nr cad.150329	
	mp	%	mp	%
Suprafata construabila	330,00	30	301,20	30
Suprafete alei, cai de acces	236,00	21,45	245,00	24,40
Suprafete zone verzi	534,00	48,55	457,80	45,60
Total teren	1100,00	100	1004,00	100



SIGMA PROIECT S.A.
SATU MARE
 str. DECEBAL nr.23 tel.714581-3, fax.714584
 O.R.C. J30/216/1991 C.U.I. R 644869

DIRECTOR	arh. GUNTNER T.	SCARA:	
SEF PROIECT	arh. GUNTNER T.		1:500
INTOCMIT	arh. HORVATH B.		
DESENAT	arh. HORVATH B.		2022

Beneficiar:	LUPESCU MARIA VOICA	NR. PROIECT	3-7618
Titlu:	CONSTRUIRE DOUA LOCUINTE P+1 CU CATE DOUA APARTAMENTE -ELABORARE SI APROBARE P.U.Z.-		00.2021
Adresa:	Mun. Satu Mare, str. Gabriel Georgescu, NR. CAD. 150329, NR. CAD. 150257, jud. Satu Mare	FAZA:	P.U.Z.
		PLANSĂ NR:	U.03.