


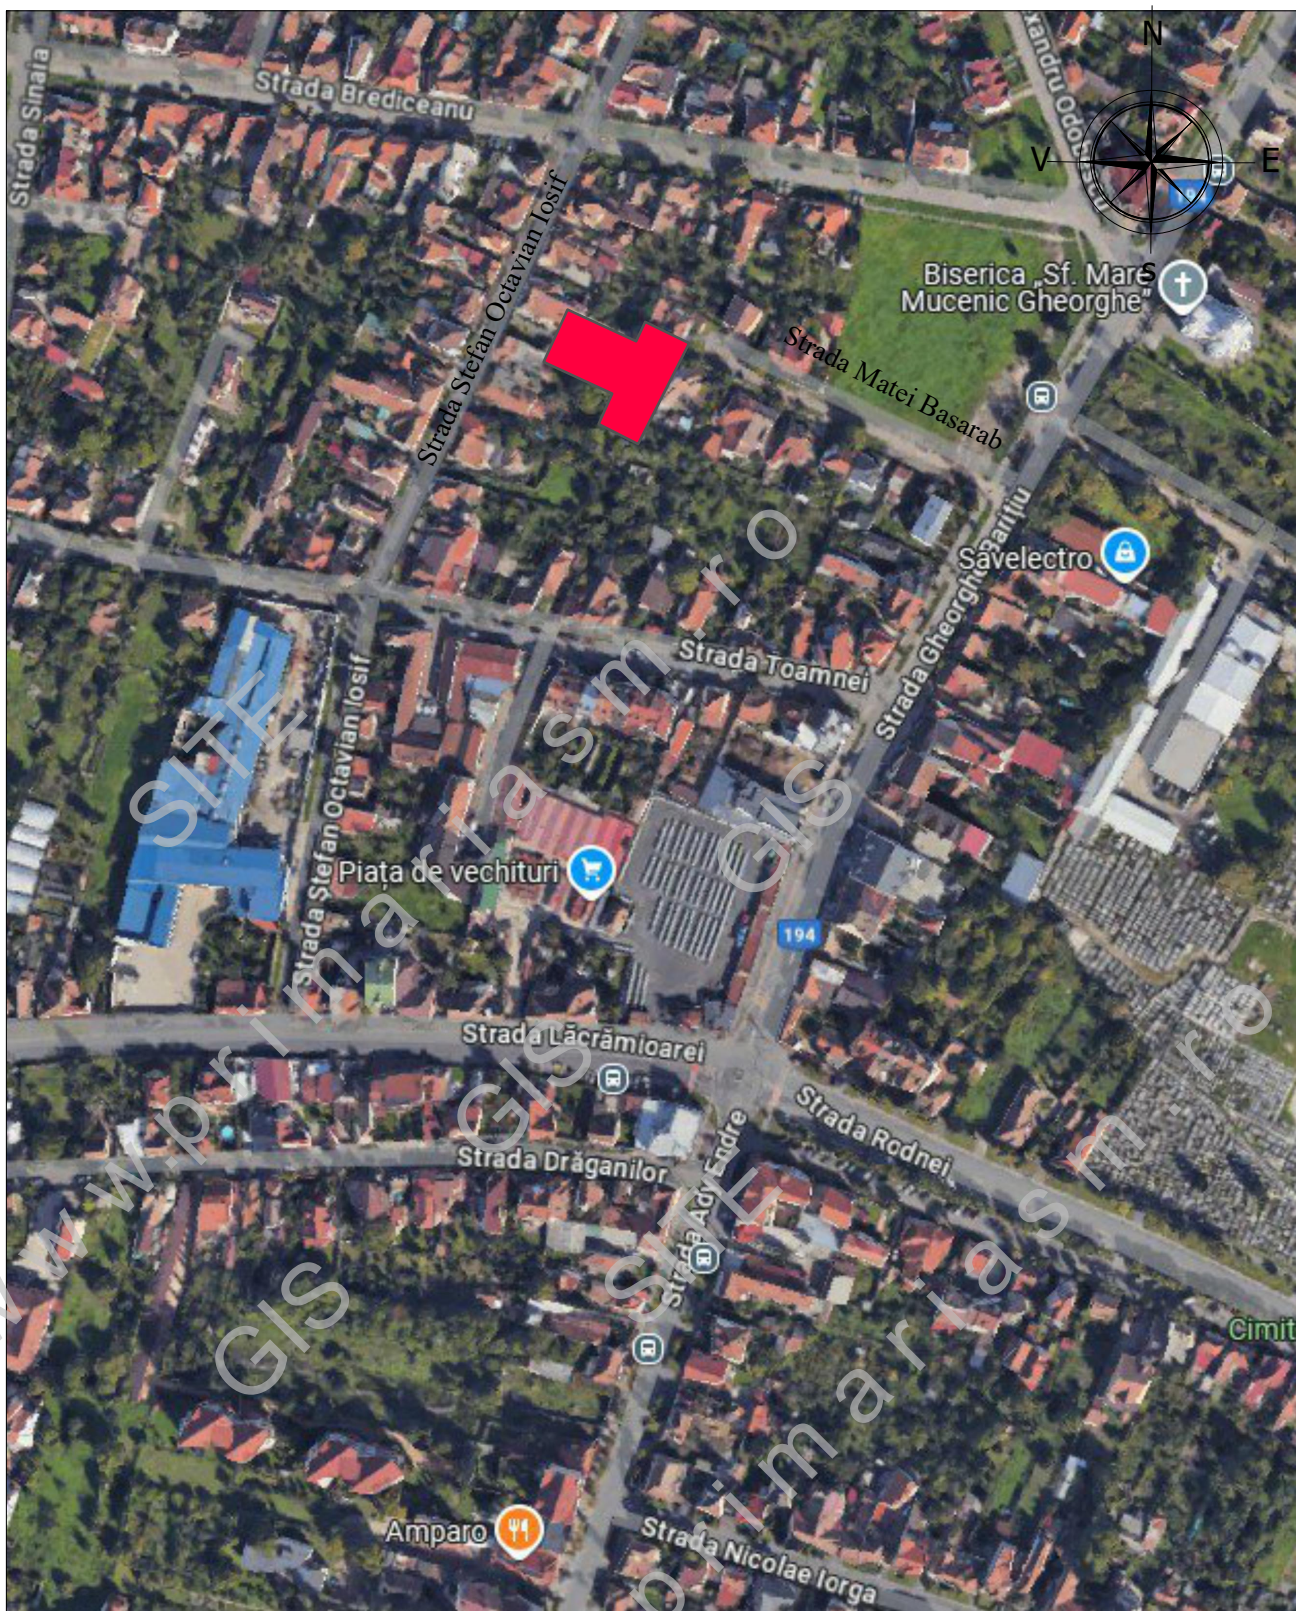

LEGENDA:

AMPLASAMENT STUDIAT

AD PAVI DINAMIC 		S.C. AD PAVI DINAMIC S.R.L. mun. Satu Mare str. C. Coposu nr. 2 et. 7 ap. 58/A, judetul Satu Mare E-mail: satumare@arhidinamic.ro		beneficiar : SAROSI ROZALIA	nr. proiect : 375/2025
	NUME	SEMNATURA	scara :	titlu proiect :	faza :
SEF PROIECT	arh.IUORAS VIOLETA		-/-	P.U.Z. - CASA DE LOCUIT ÎN SATU MARE, STRADA MATEI BASARAB NR. CAD.164374, JUD. SATU MARE	P.U.Z.
PROIECTAT	arh.IUORAS VIOLETA		data :	plansa :	nr. plansa :
DESENAT	FORIZS TUNDE		MAR. 2025	PLAN DE INCADRARE IN ZONA	A-01