
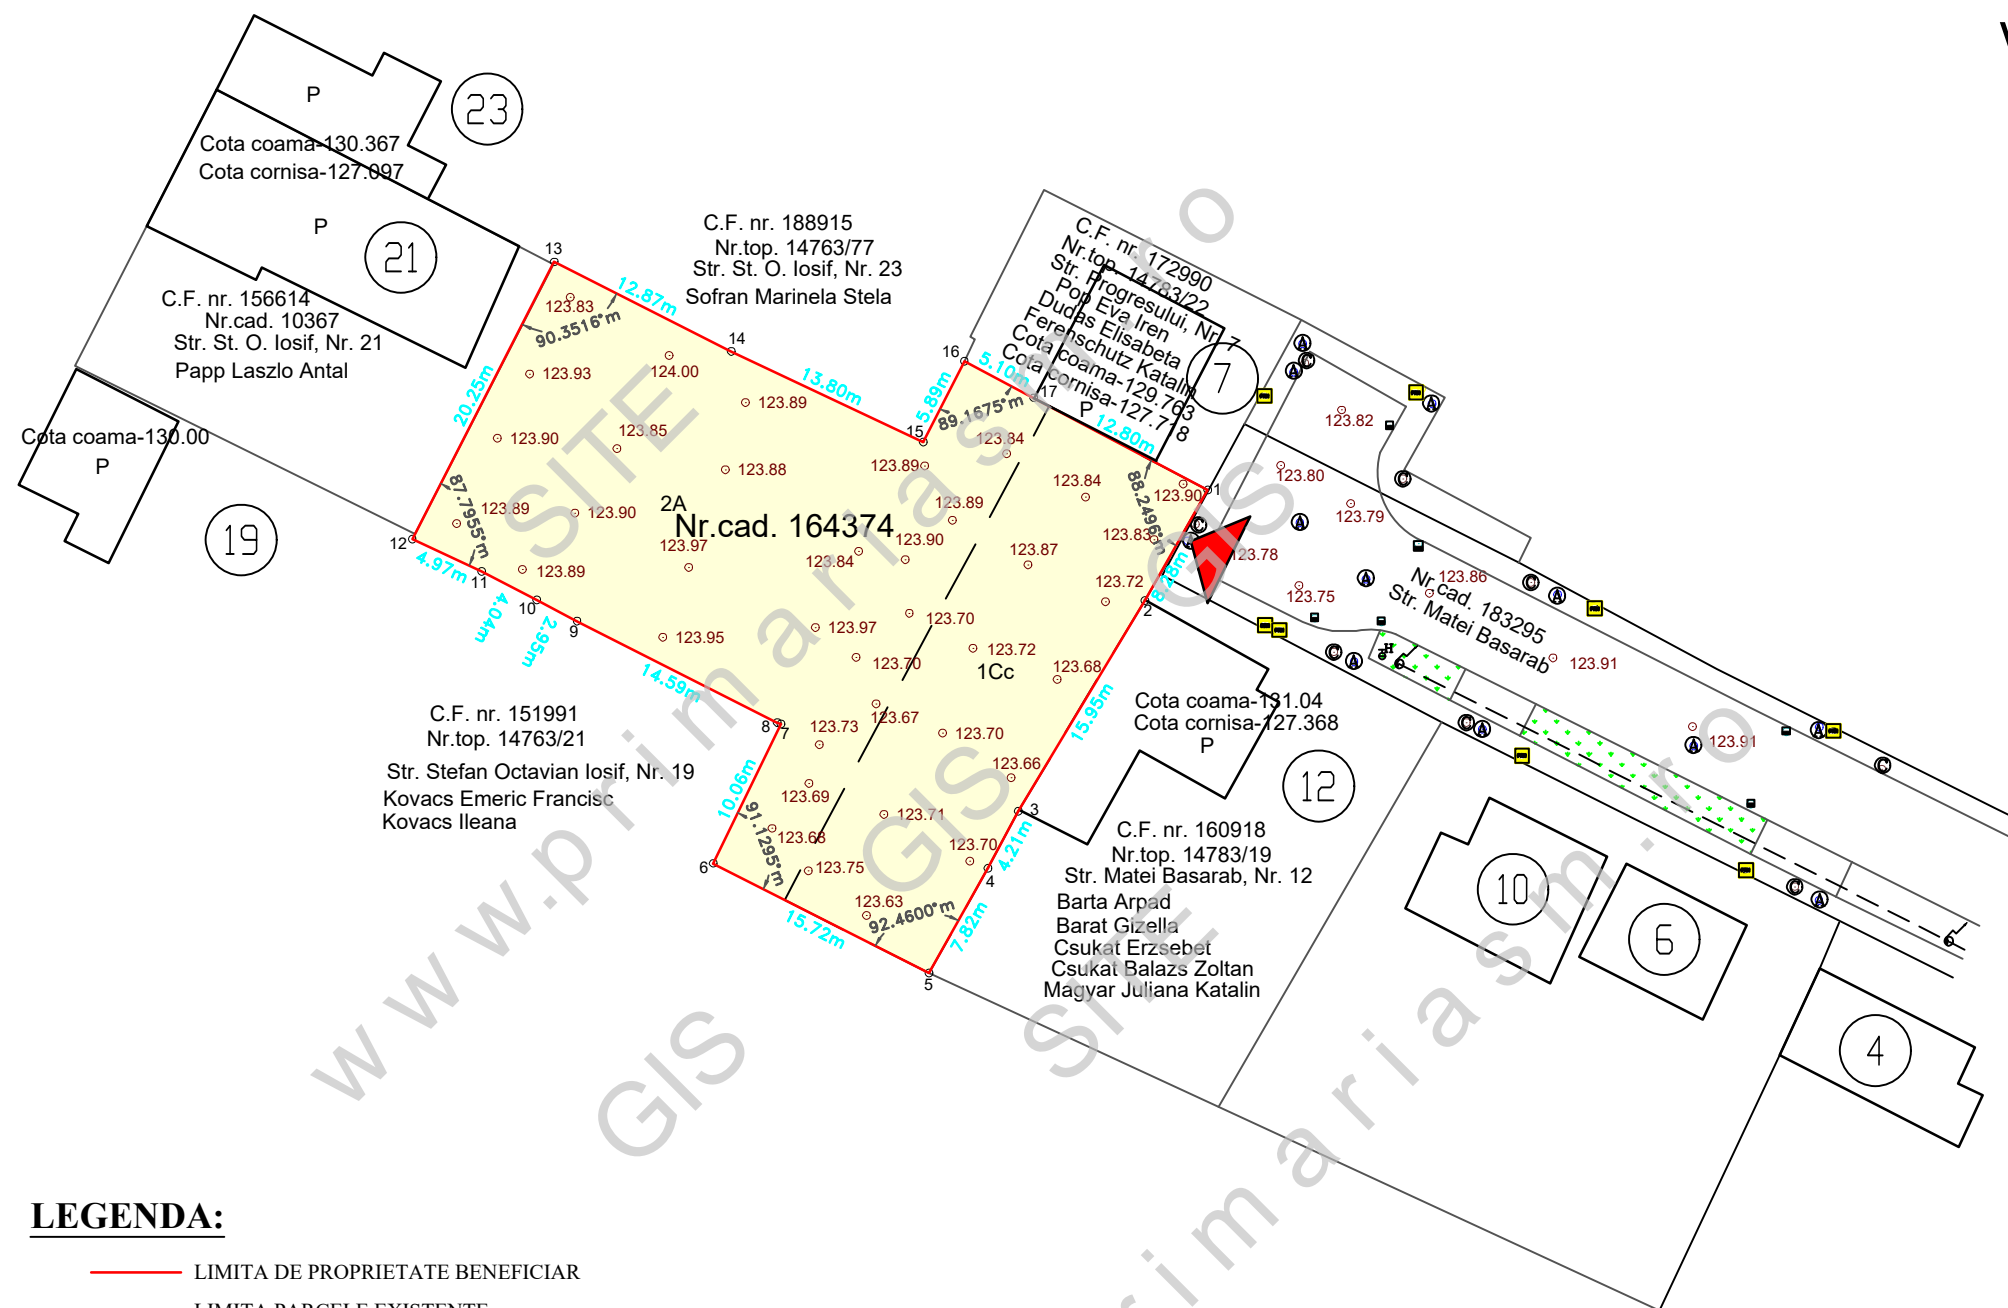


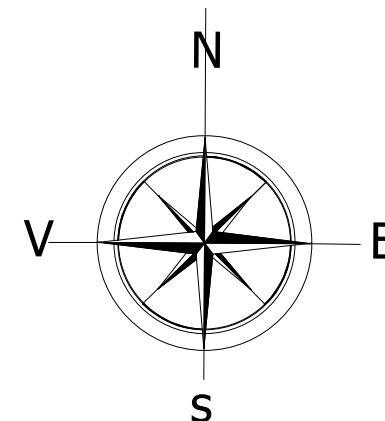

LEGENDA:

- LIMITA DE PROPRIETATE BENEFICIAR
- LIMITA PARCELE EXISTENTE
- AMPLASAMENT STUDIAT
- ACCES EXISTENT
- CONSTRUCTII EXISTENTE IN ZONA

INDICI URBANISTICI :

P.O.T. existent = 0,00%
C.U.T. existent = 0,0

PARCELA STUDIATA - EXTRAS C.F. 164374, NR. CAD 164374 = 1.152,00 MP

AD PAVI DINAMIC 			S.C. AD PAVI DINAMIC S.R.L. mun. Satu Mare str. C. Coposu nr. 2 et. 7 ap. 58/A, judetul Satu Mare E-mail: satumare@arhidinamic.ro		beneficiar :	nr. proiect :
					SAROSI ROZALIA	375/2025
			NUME	SEMNATURA	scara :	titlu proiect :
			SEF PROIECT	arh.IUORAS VIOLETA	1/500	P.U.Z. - CASA DE LOCUIT ÎN MUN. SATU MARE, STRADA MATEI BASARAB NR. CAD.164374, JUD. SATU MARE
			PROIECTAT	arh.IUORAS VIOLETA	data : MAR. 2025	faza : P.U.Z.
			DESENAT	FORIZS TUNDE		nr. plansa : A-02
					PLAN DE SITUATIE	