


PROFIL TRANSVERSAL

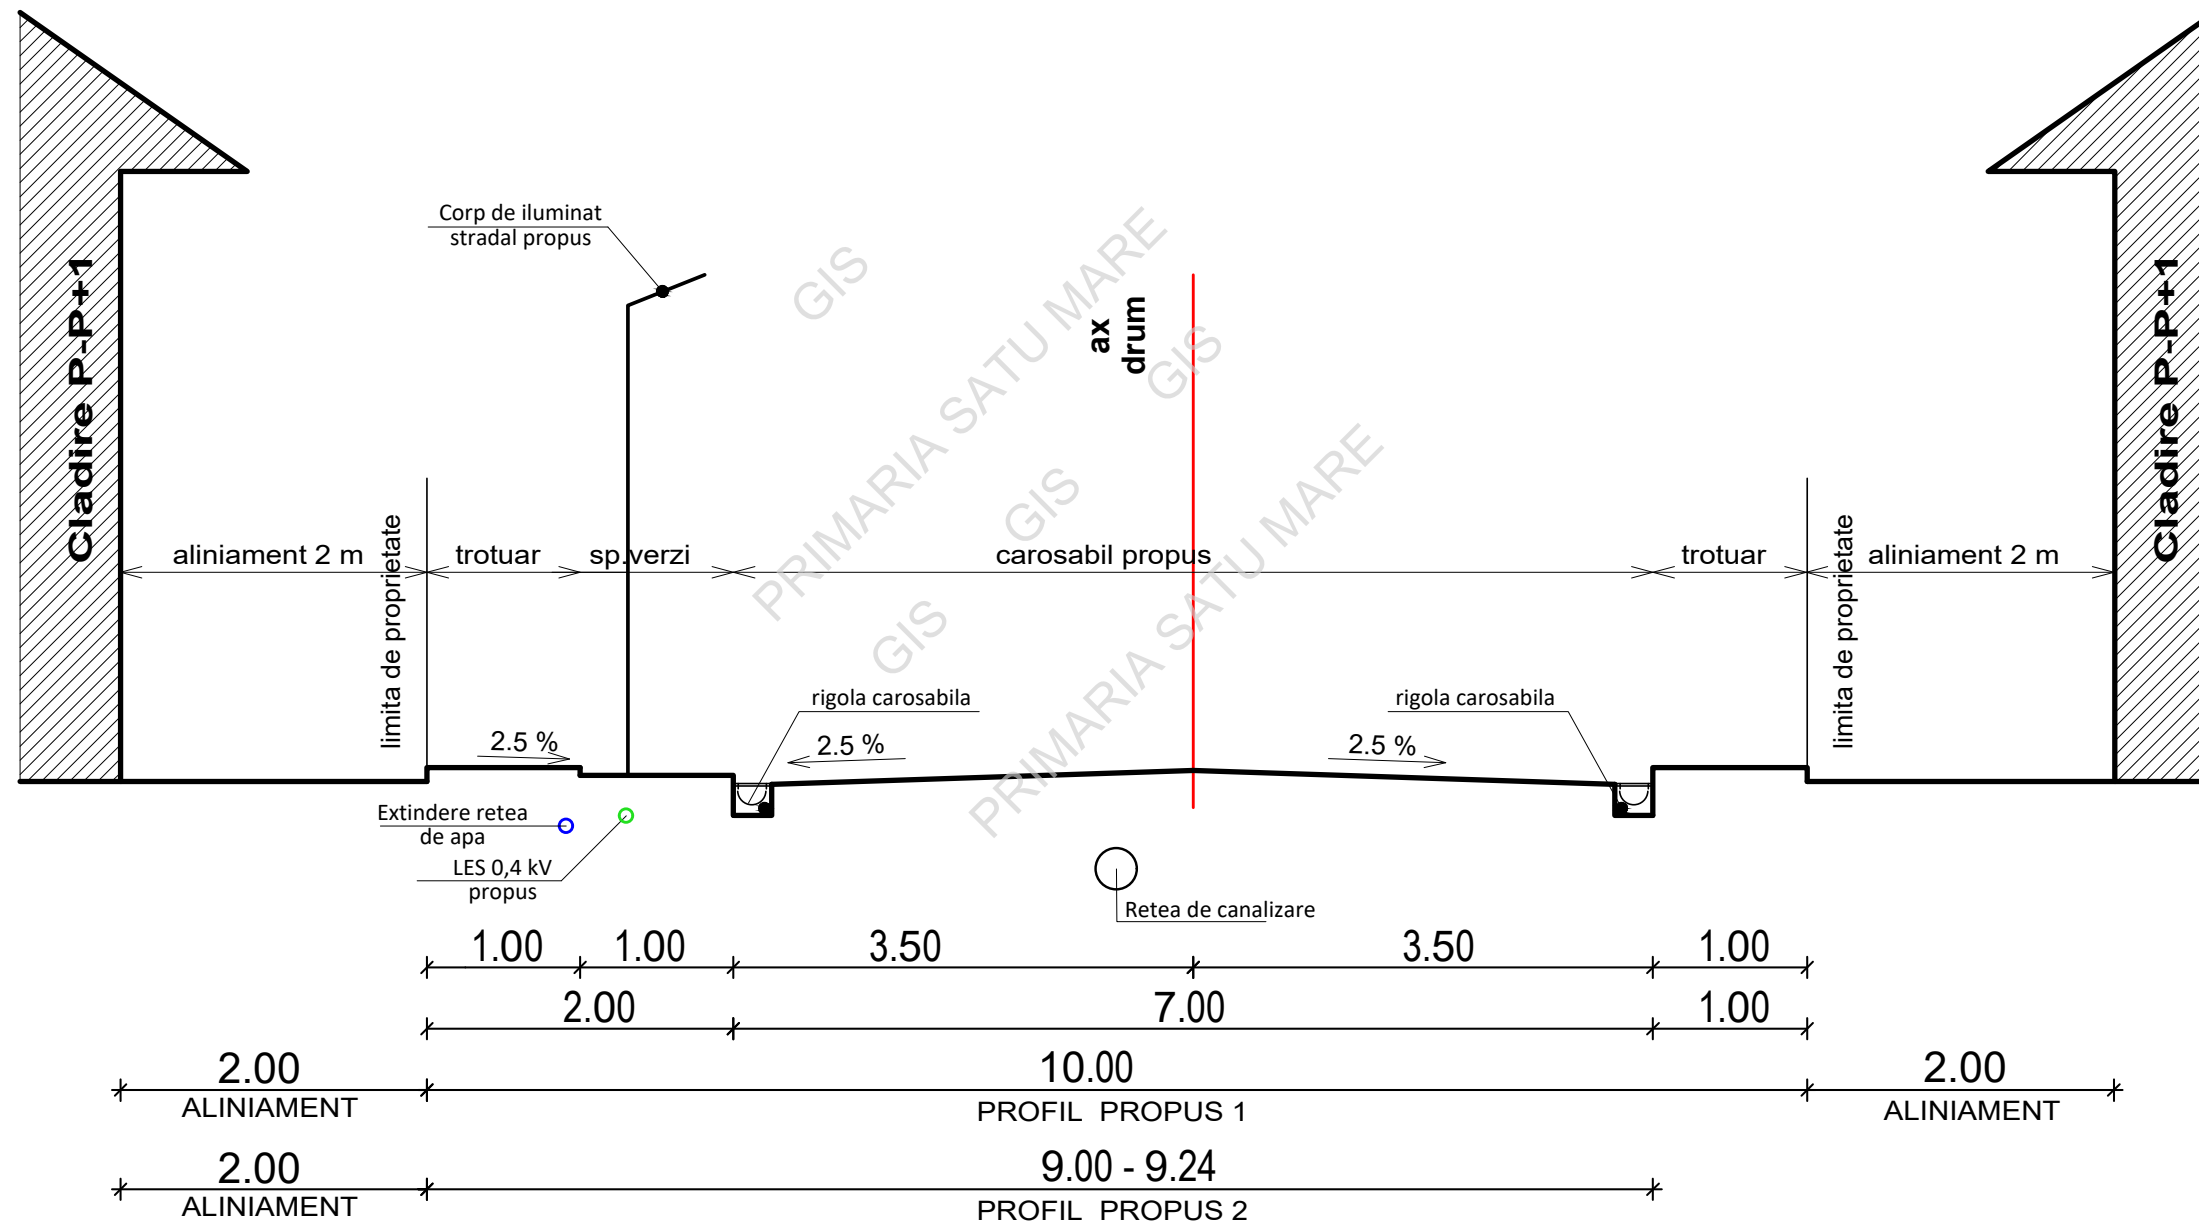

sc ARHabitat 2015 srl Str. C. Coposu nr.2, et.7, ap.58/b Satu Mare E-mail: satumare@arhidinamic.ro			beneficiar :	nr. proiect :
			S.C. BABAU CONSTRUCT S.R.L. si S.C. TCT PAV STAN S.R.L.	241 / 2021
SEF PROIECT	NUME	SEMNATURA	scara :	titlu proiect :
PROIECTAT	arh.IUORAS VIOLETA		1/50	P.U.Z. - LOTIZARE IN VEDEREA CONSTRUIRII DE LOCUINTE INDIVIDUALE IN MUN. SATU MARE, NR.CAD. 166495, JUD. SATU MARE
DESENAT	FORIZS TUNDE		data :	nr. planșa :
			iul. 2022	PROFIL DRUM PROPUS D 01