


PLAN URBANISTIC ZONAL
ATELIER REPARATII AUTO, SATU MARE,
STR. SPICULUI, N.R. 48, JUDET SATU MARE



E1 RETELE TEHNICO EDILITARE

LEGENDA

- LIMITA ZONEI STUDIATE
- LIMITA AMPLASAMENTULUI
- CONSTRUCTII PROPUSE :
- 1. ATELIER REPARATII AUTO
- 2. PLATFORME CAROSABILE SI PIETONALE
- 3. PARCAJE
- 4. ZONE VERZI
- 5. PLATFORMA GOSPODAREASCA
- LINIE ELECTRICA AERIANA - EXISTENTA
- RETEA DE APA - EXISTENTA
- BRANSAMENT ELECTRIC PROPUIS
- BRANSAMENT DE APA PROPUIS
- RETEA CANALIZARE PROPUISA
- B.V. BAZIN VIDANJABIL PROPUIS
- H.I. HIDRANT EXTERIOR DE INCENDIU

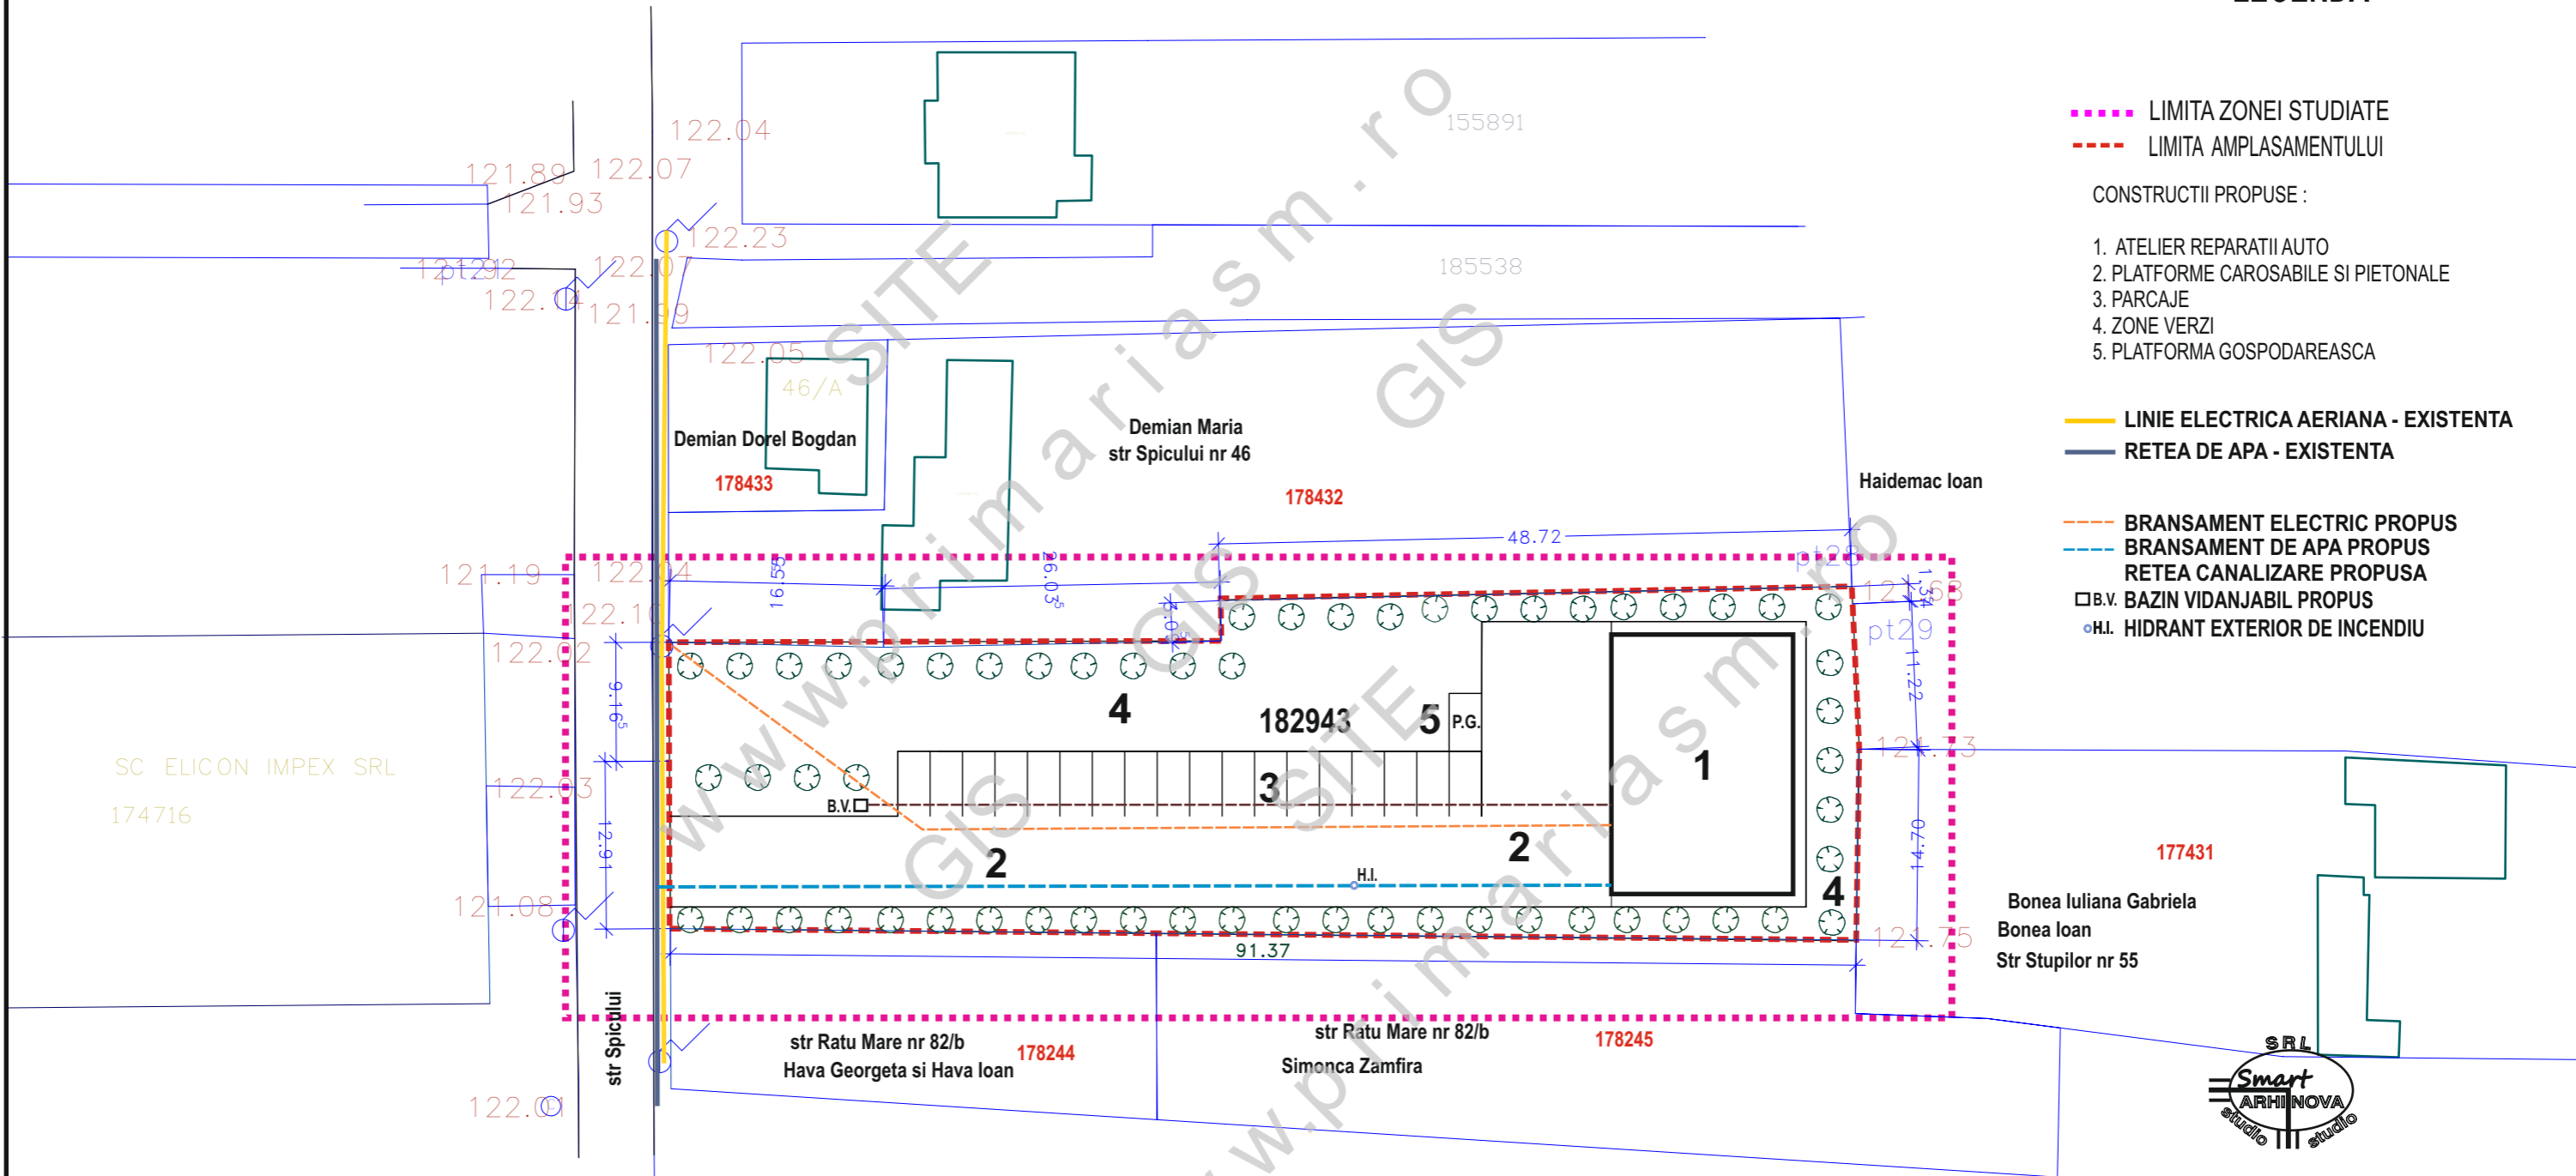

2021 © www.kstl.ro

PROIECTANT: SMART ARHINOVA STUDIO S.R.L. Satu Mare, str. Simion Barnutiu, nr. 14 CIF: 35779710, NORC: J30/259/2016 0743 015808, 0743015799, 0261 710696 www.kstl.ro, office@kstl.ro		BENEFICIAR: POPA IOANA CRISTINA POPA MARIUS MIHAI		PROIECT NR.: 111/ 2021	
SEF PROIECT	Arh. ILEA GHEORGHE	SEMNATURA	SCARA 1 : 500	TITLU PROIECT: PLAN URBANISTIC ZONAL ATELIER DE REPARATII AUTO, SATU MARE, STR. SPICULUI NR. 48, JUD. SATU MARE	FAZA: P.U.Z.
PROIECTAT	Arh. ILEA CASANDRA		NOIEMBRIE 2021	TITLU PLANSA: RETELE TEHNICO EDILITARE	PLANSA NR.: E1
DESENAT	Arh. ILEA CASANDRA				