


PLAN CADASTRAL - SPRE PUBLICARE

privind **SECTORUL 203**, cuprinse in **tarla** **87,88,89,90,92,93** de pe raza

UAT SATU MARE - extravilan , jud. Satu Mare

Scara 1:5000

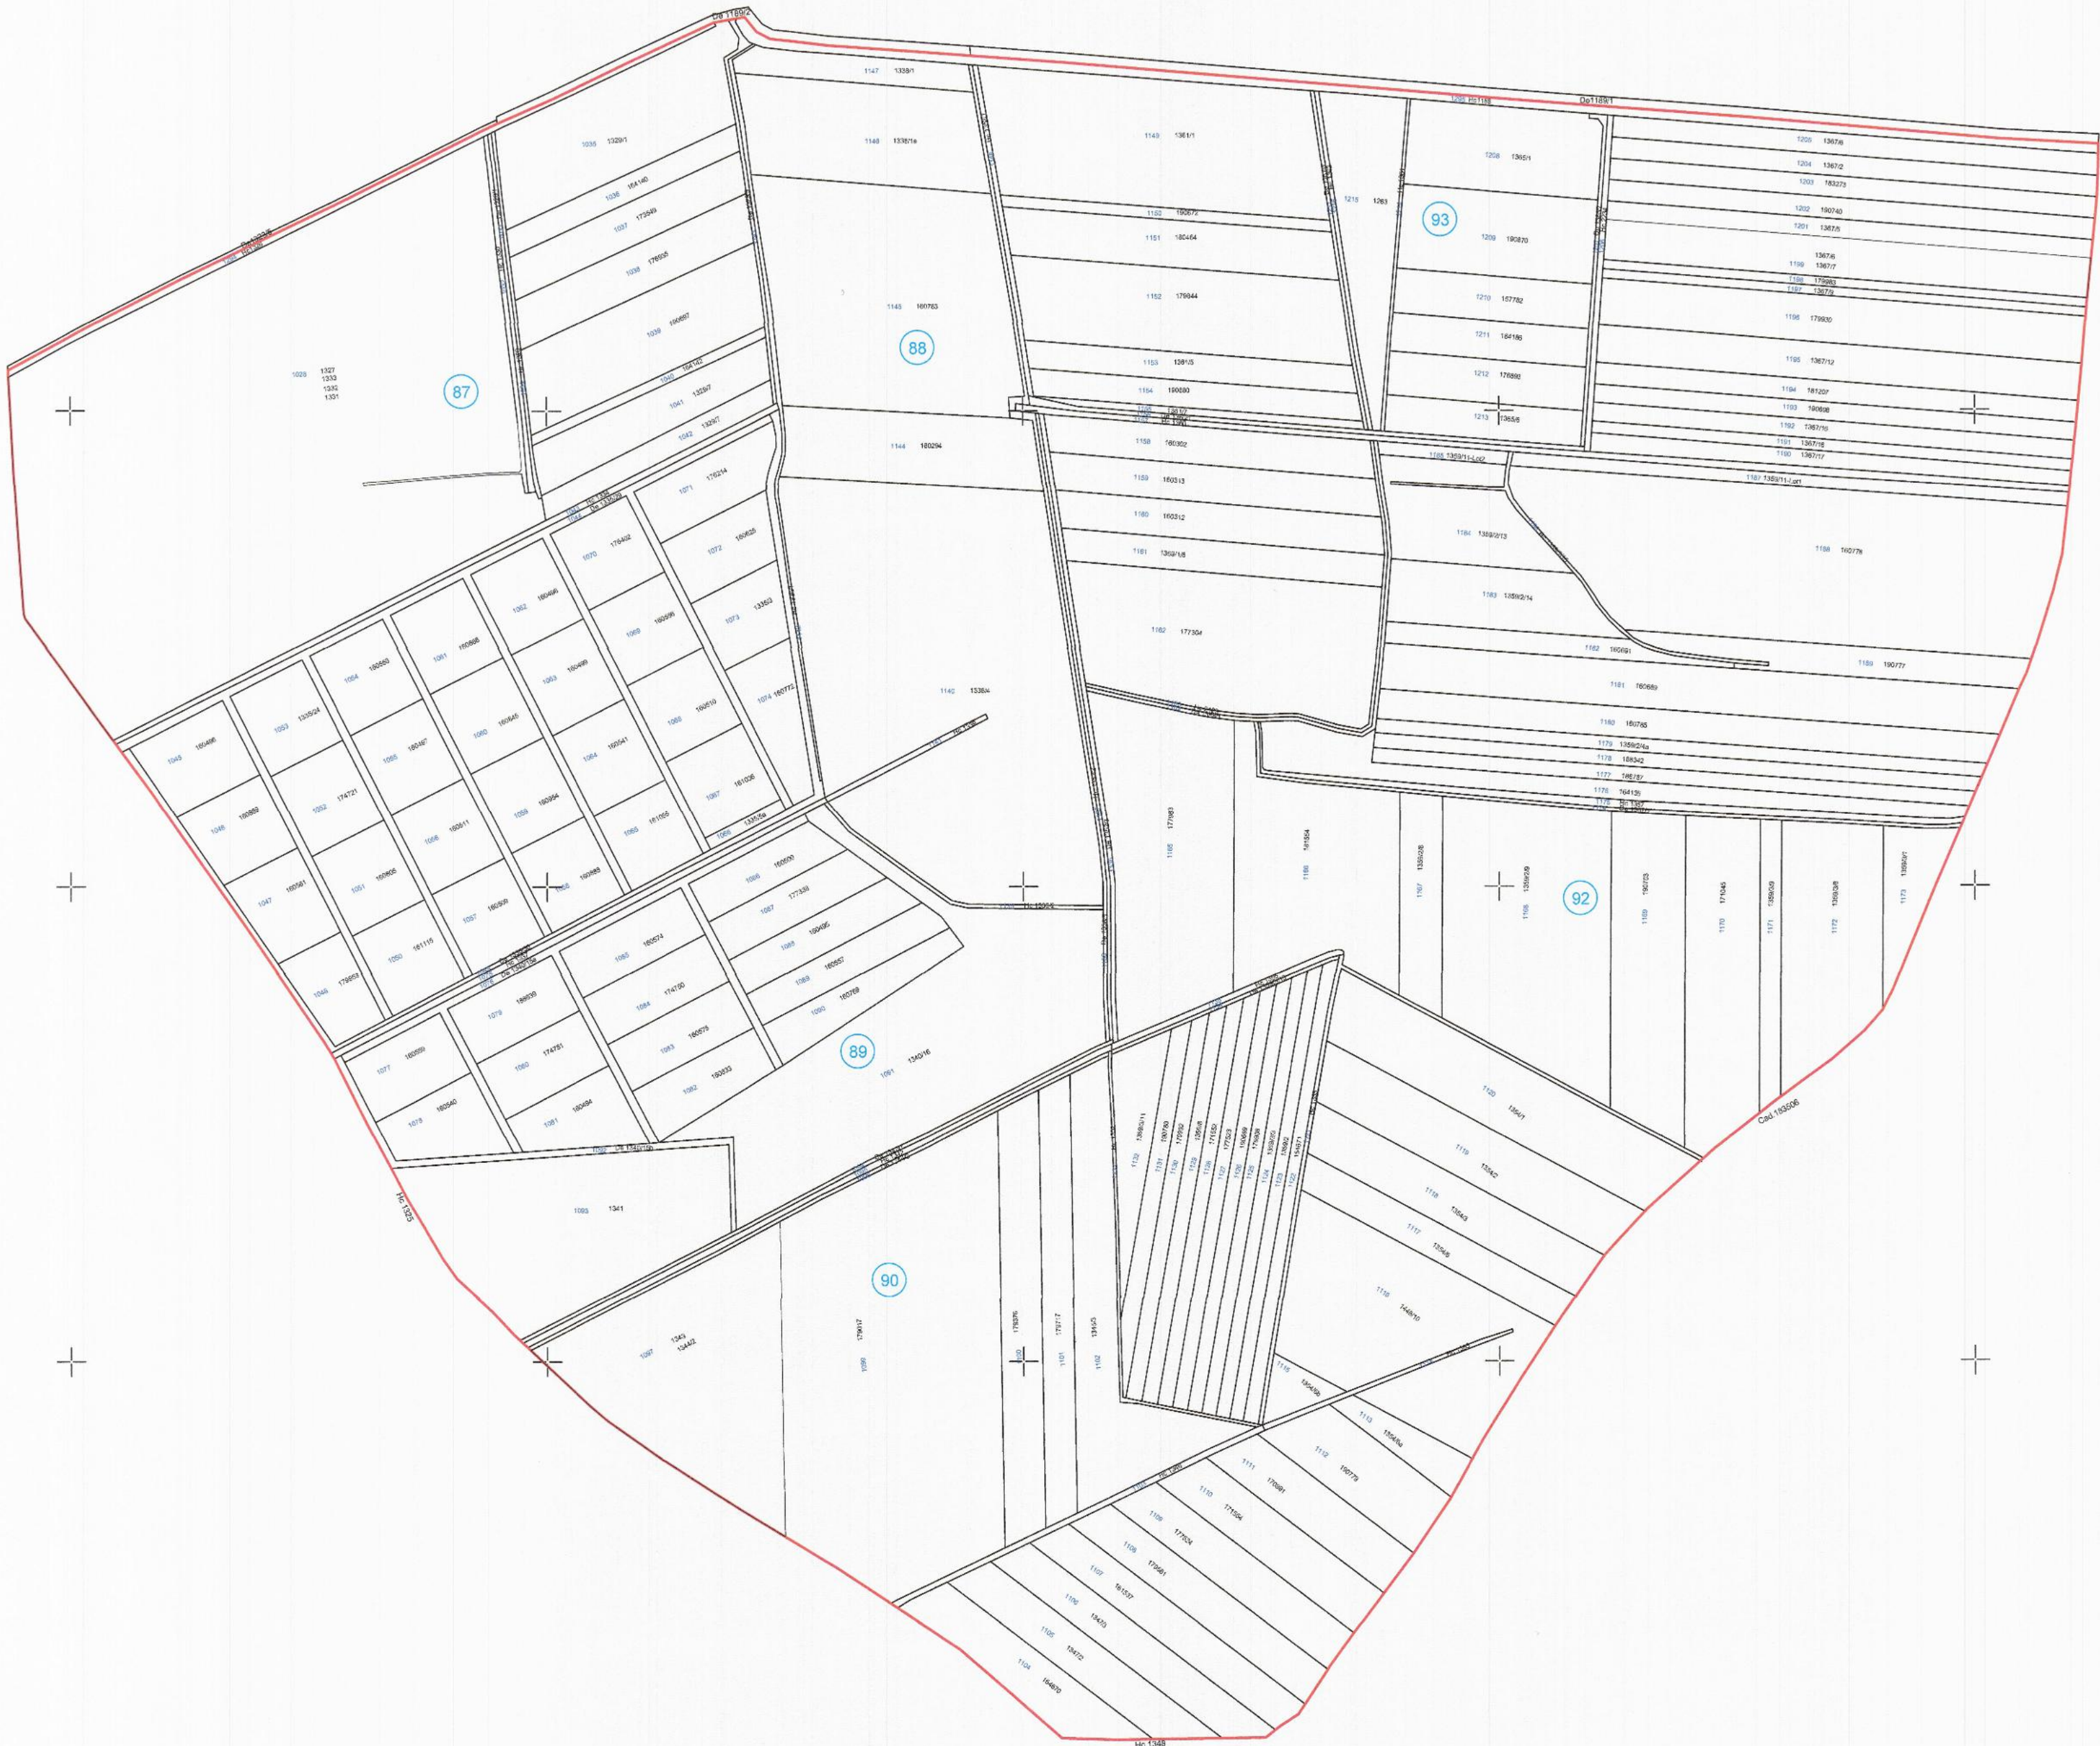

LEGENDA

- Limita plan cadastral —
- Limita imobil —
- Numar topografic 1327,1329/2
- Caroiaj +
- Numar tarla 87
- Numar CADGEN 1028



Executant:
SC Daraban Topo SRL categoria III
seria RO-B-J nr. 2764 / 11.01.2024 prin
ing. Daraban Tudor Radu
categoria B, seria RO-SM-F, nr.0148 /
22.10.2018

Semnatura si stampila
Data : 05.05.2026

Vizat
**COMISIA LOCALA DE FOND
FUNCAR**
Presedintele Comisiei , primar
Kereskenyi Gabor

Data.....
Stampila.....

Se confirma suprafata din masuratori si
incadrarea imobilului in baza de date.

Parafa :
Semnatura si data :
Stampila OCPI: