


PLAN CADASTRAL - SPRE PUBLICARE

privind **SECTORUL 40**, cuprinse in **tarlaua 60 si 61** de pe raza
UAT SATU MARE - extravilan , jud. Satu Mare

Scara 1:5000

LEGENDA	
Limita plan cadastral	—
Limita imobil	—
Numar topografic	848/11,848/8
Caroiaj	+
Numar tarla	(60), (61)
Numar CADGEN	709

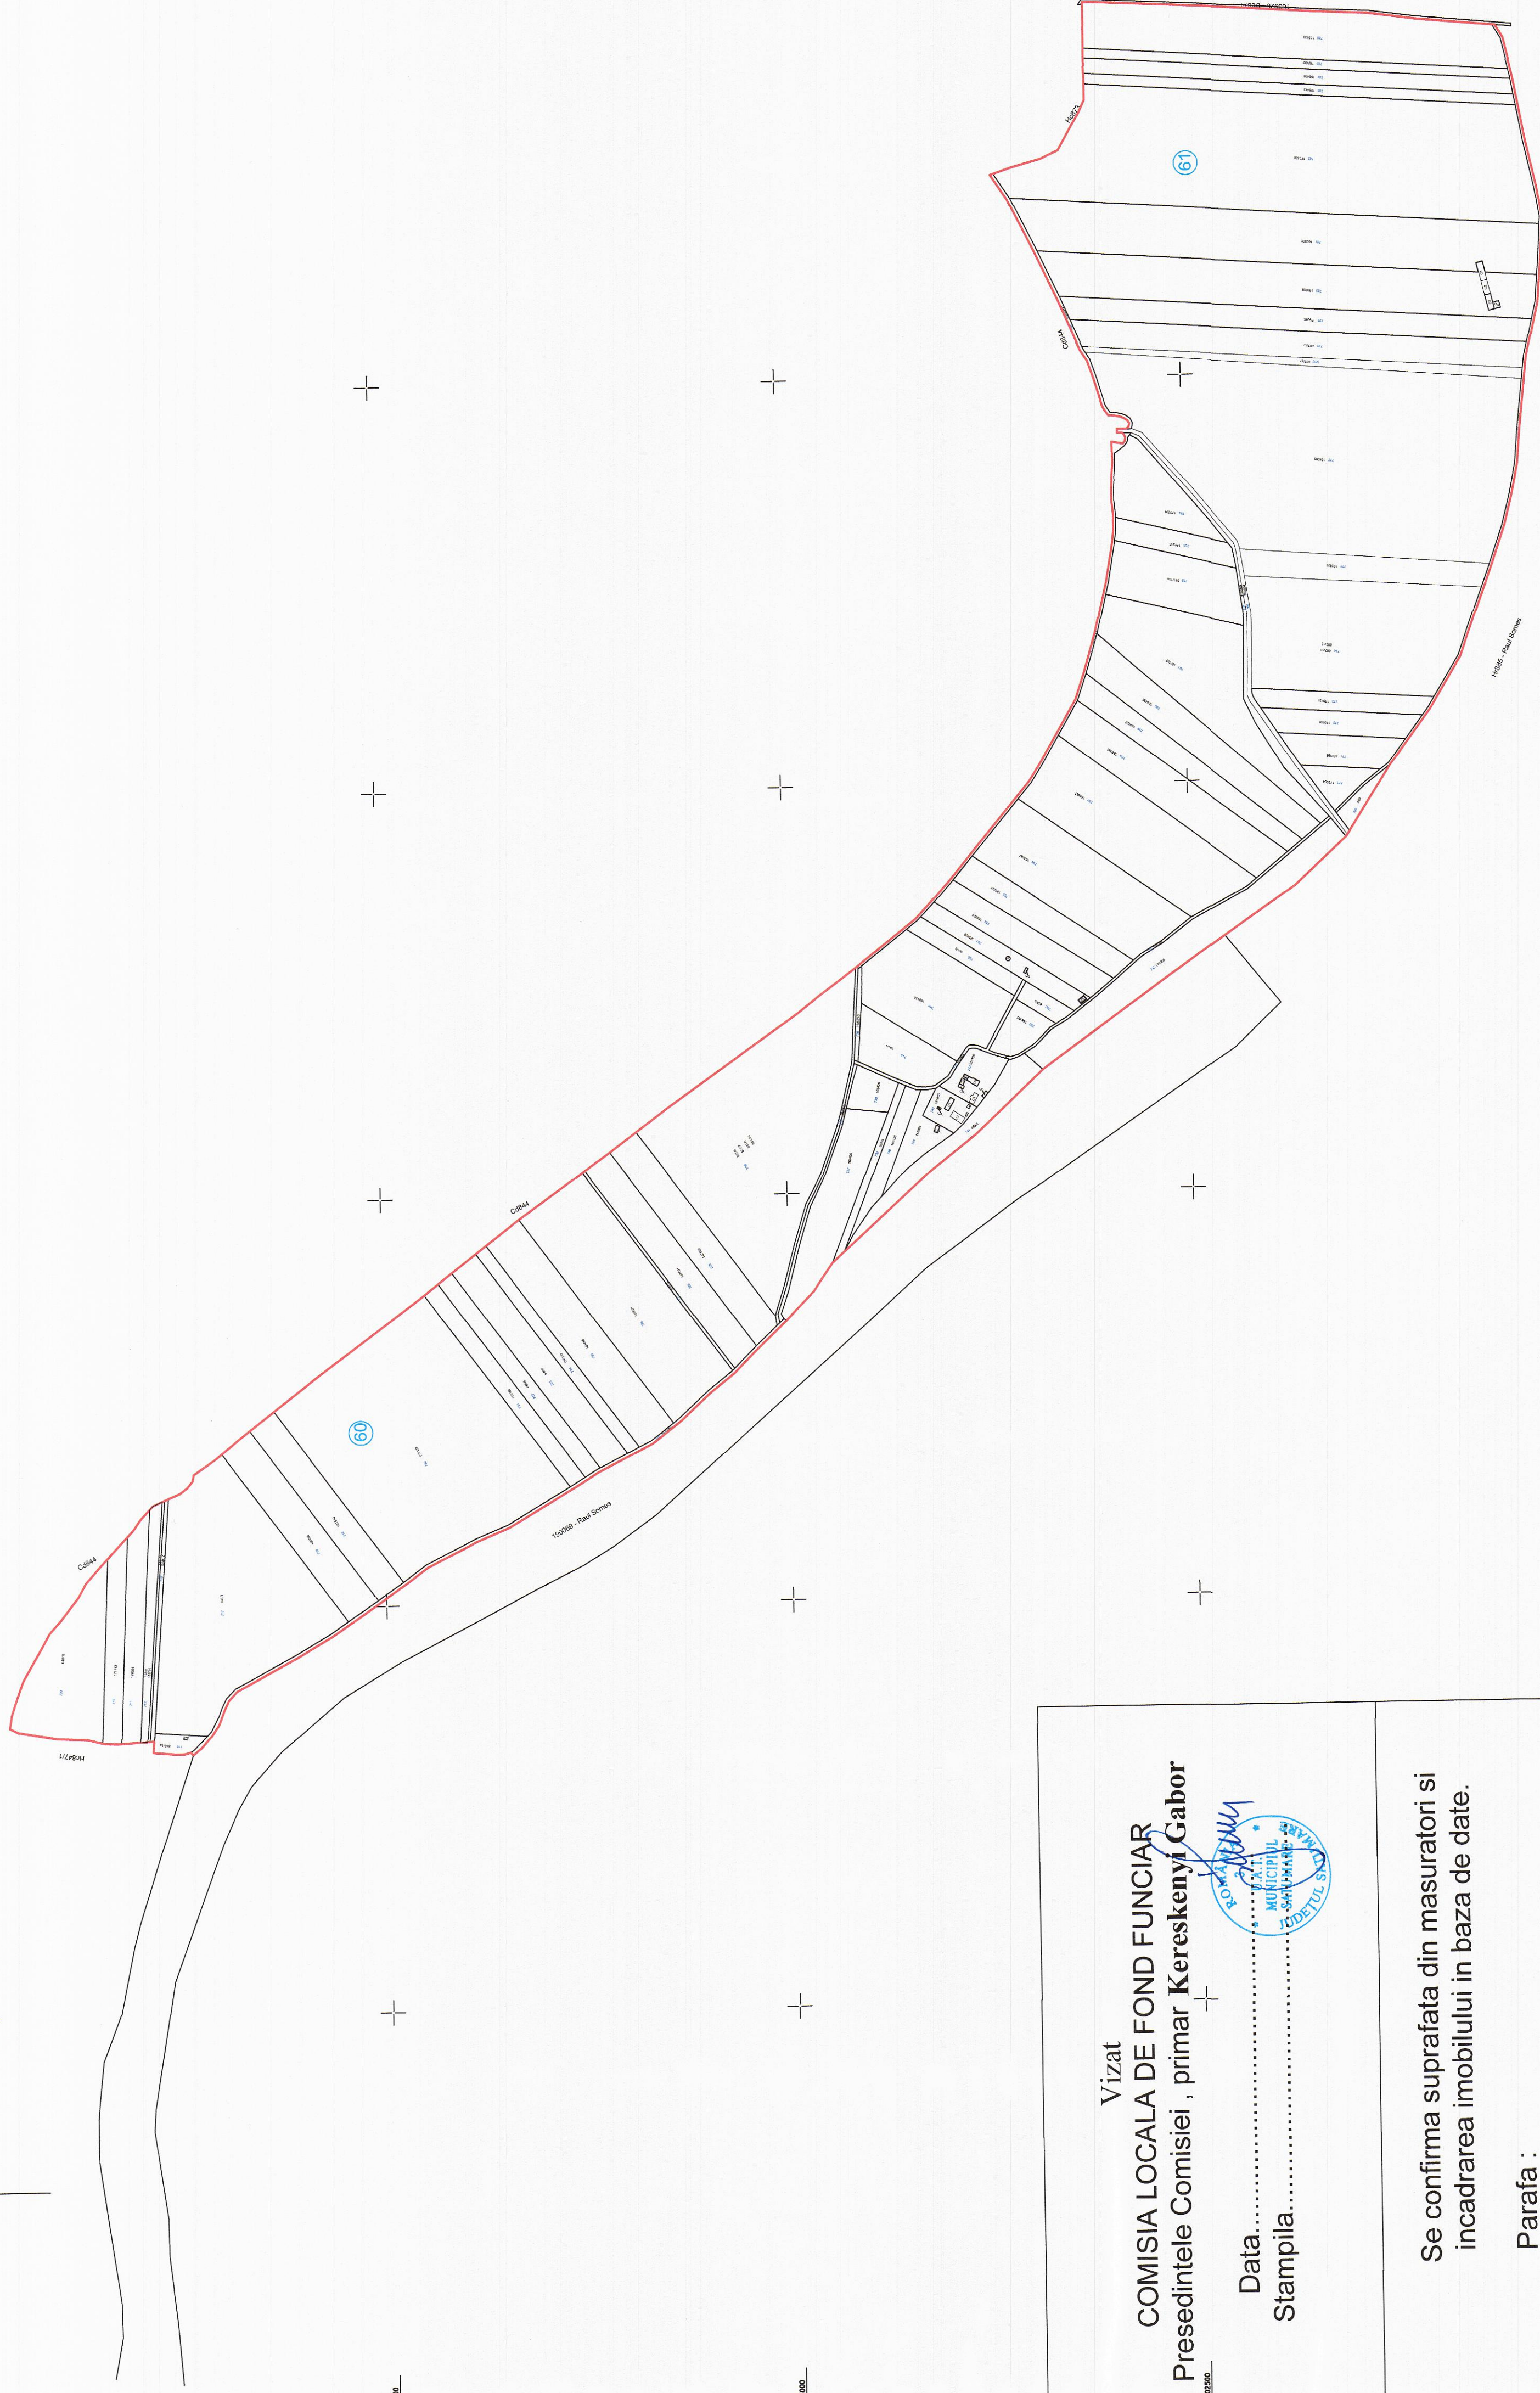

Vizat
COMISIA LOCALA DE FOND FUNCAR
Presedintele Comisiei , primar **Kereskenyi Gabor**

Data.....
Stampila.....

Se confirma suprafata din masuratori si
incadrarea imobilului in baza de date.

Parafa :

Semnatura si data :

Stampila OCPI:

Executant:
SC Daraban Topo SRL categoria III seria RO-B-J nr.
2764 / 11.01.2024 prin **ing. Daraban Tudor Radu**
categoria B, seria RO-SM-F, nr.0148 / 22.10.2018

Semnatura si stampila

Data : 04.05.2026

