


PLAN CADASTRAL - SPRE PUBLICARE

privind **SECTORUL 41**, cuprinse in **tarlaua 57** de pe raza  
UAT SATU MARE - extravilan , jud. Satu Mare

Scara 1:2000

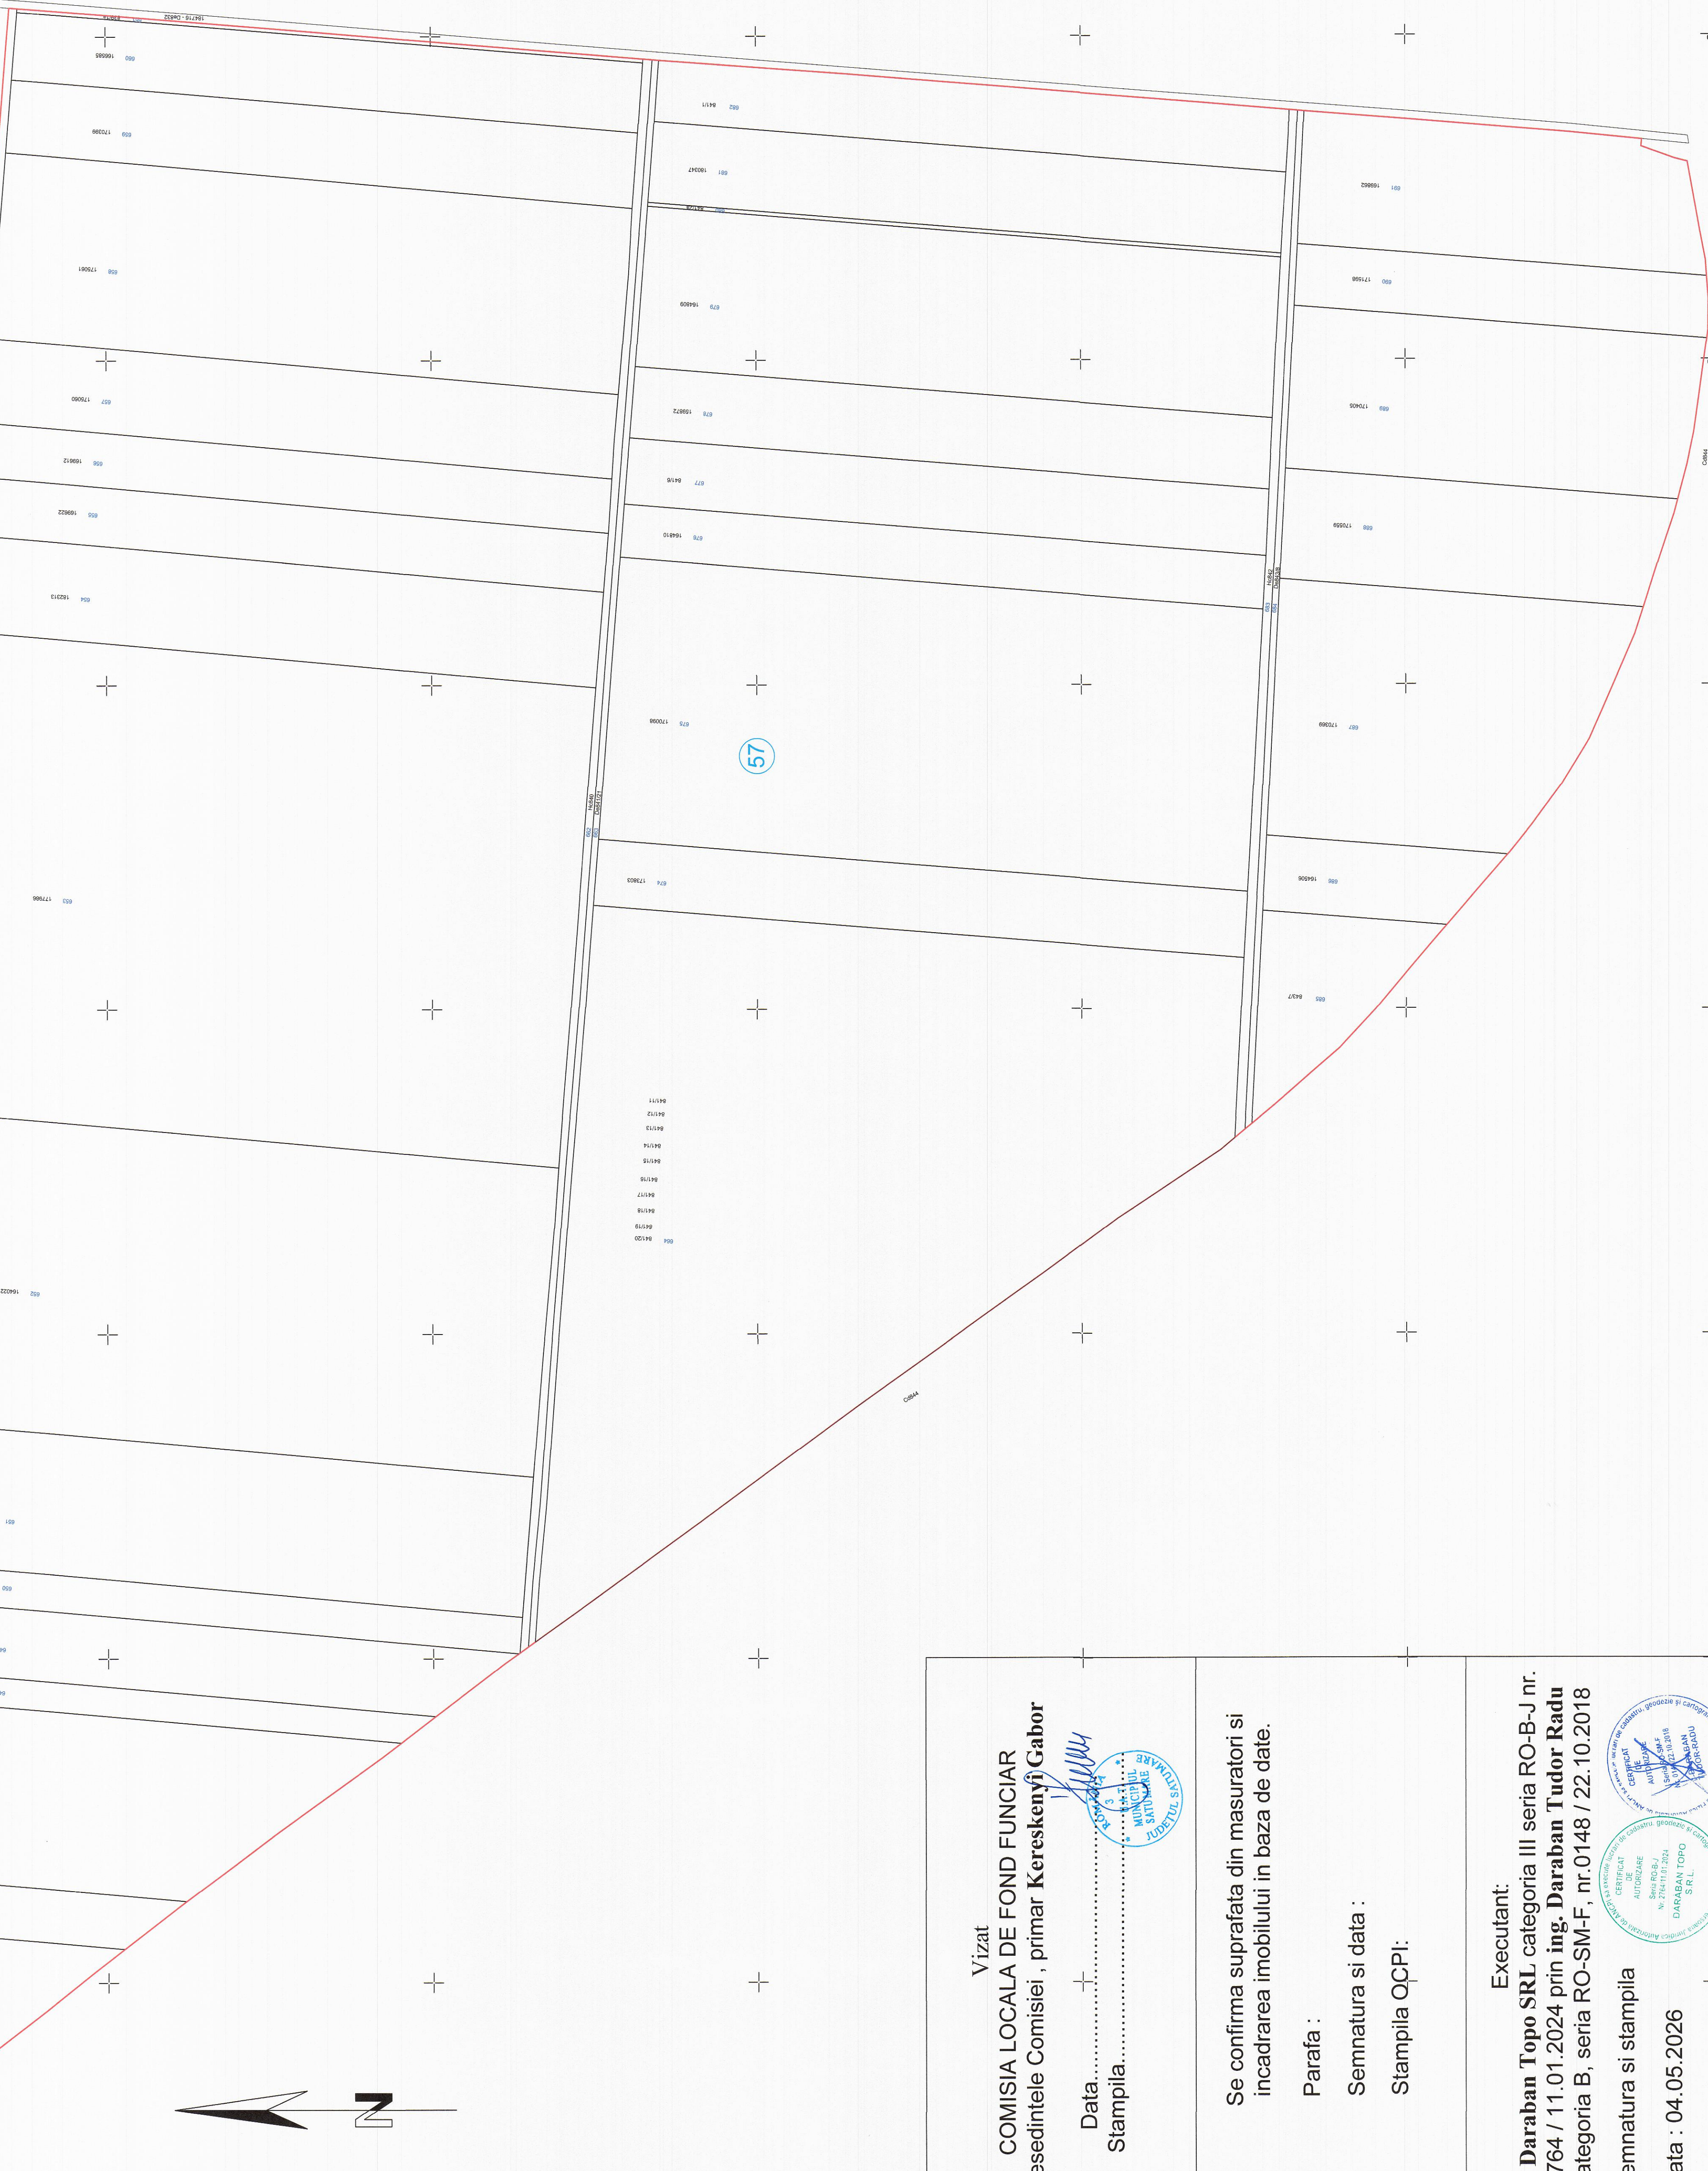

| LEGENDA               |               |
|-----------------------|---------------|
| Limita plan cadastral | —             |
| Limita imobil         | —             |
| Numar topografic      | 839/25,839/24 |
| Caroiaj               | +             |
| Numar tarla           | (57)          |
| Numar CADGEN          | 644           |

Vizat  
COMISIA LOCALA DE FOND FUNCJAR  
Presedintele Comisiei , primar **Kereskenyi Gabor**

Data.....  
Stampila.....

Se confirma suprafata din masuratori si  
incadrarea imobilului in baza de date.

Parafa :

Semnatura si data :

Stampila OCPI:

Executant:  
**SC Daraban Topo SRL** categoria III seria RO-B-J nr.  
2764 / 11.01.2024 prin **ing. Daraban Tudor Radu**  
categoria B, seria RO-SM-F, nr.0148 / 22.10.2018

Semnatura si stampila

Data : 04.05.2026

