


# PLAN MANSARDA

Scara 1 : 100

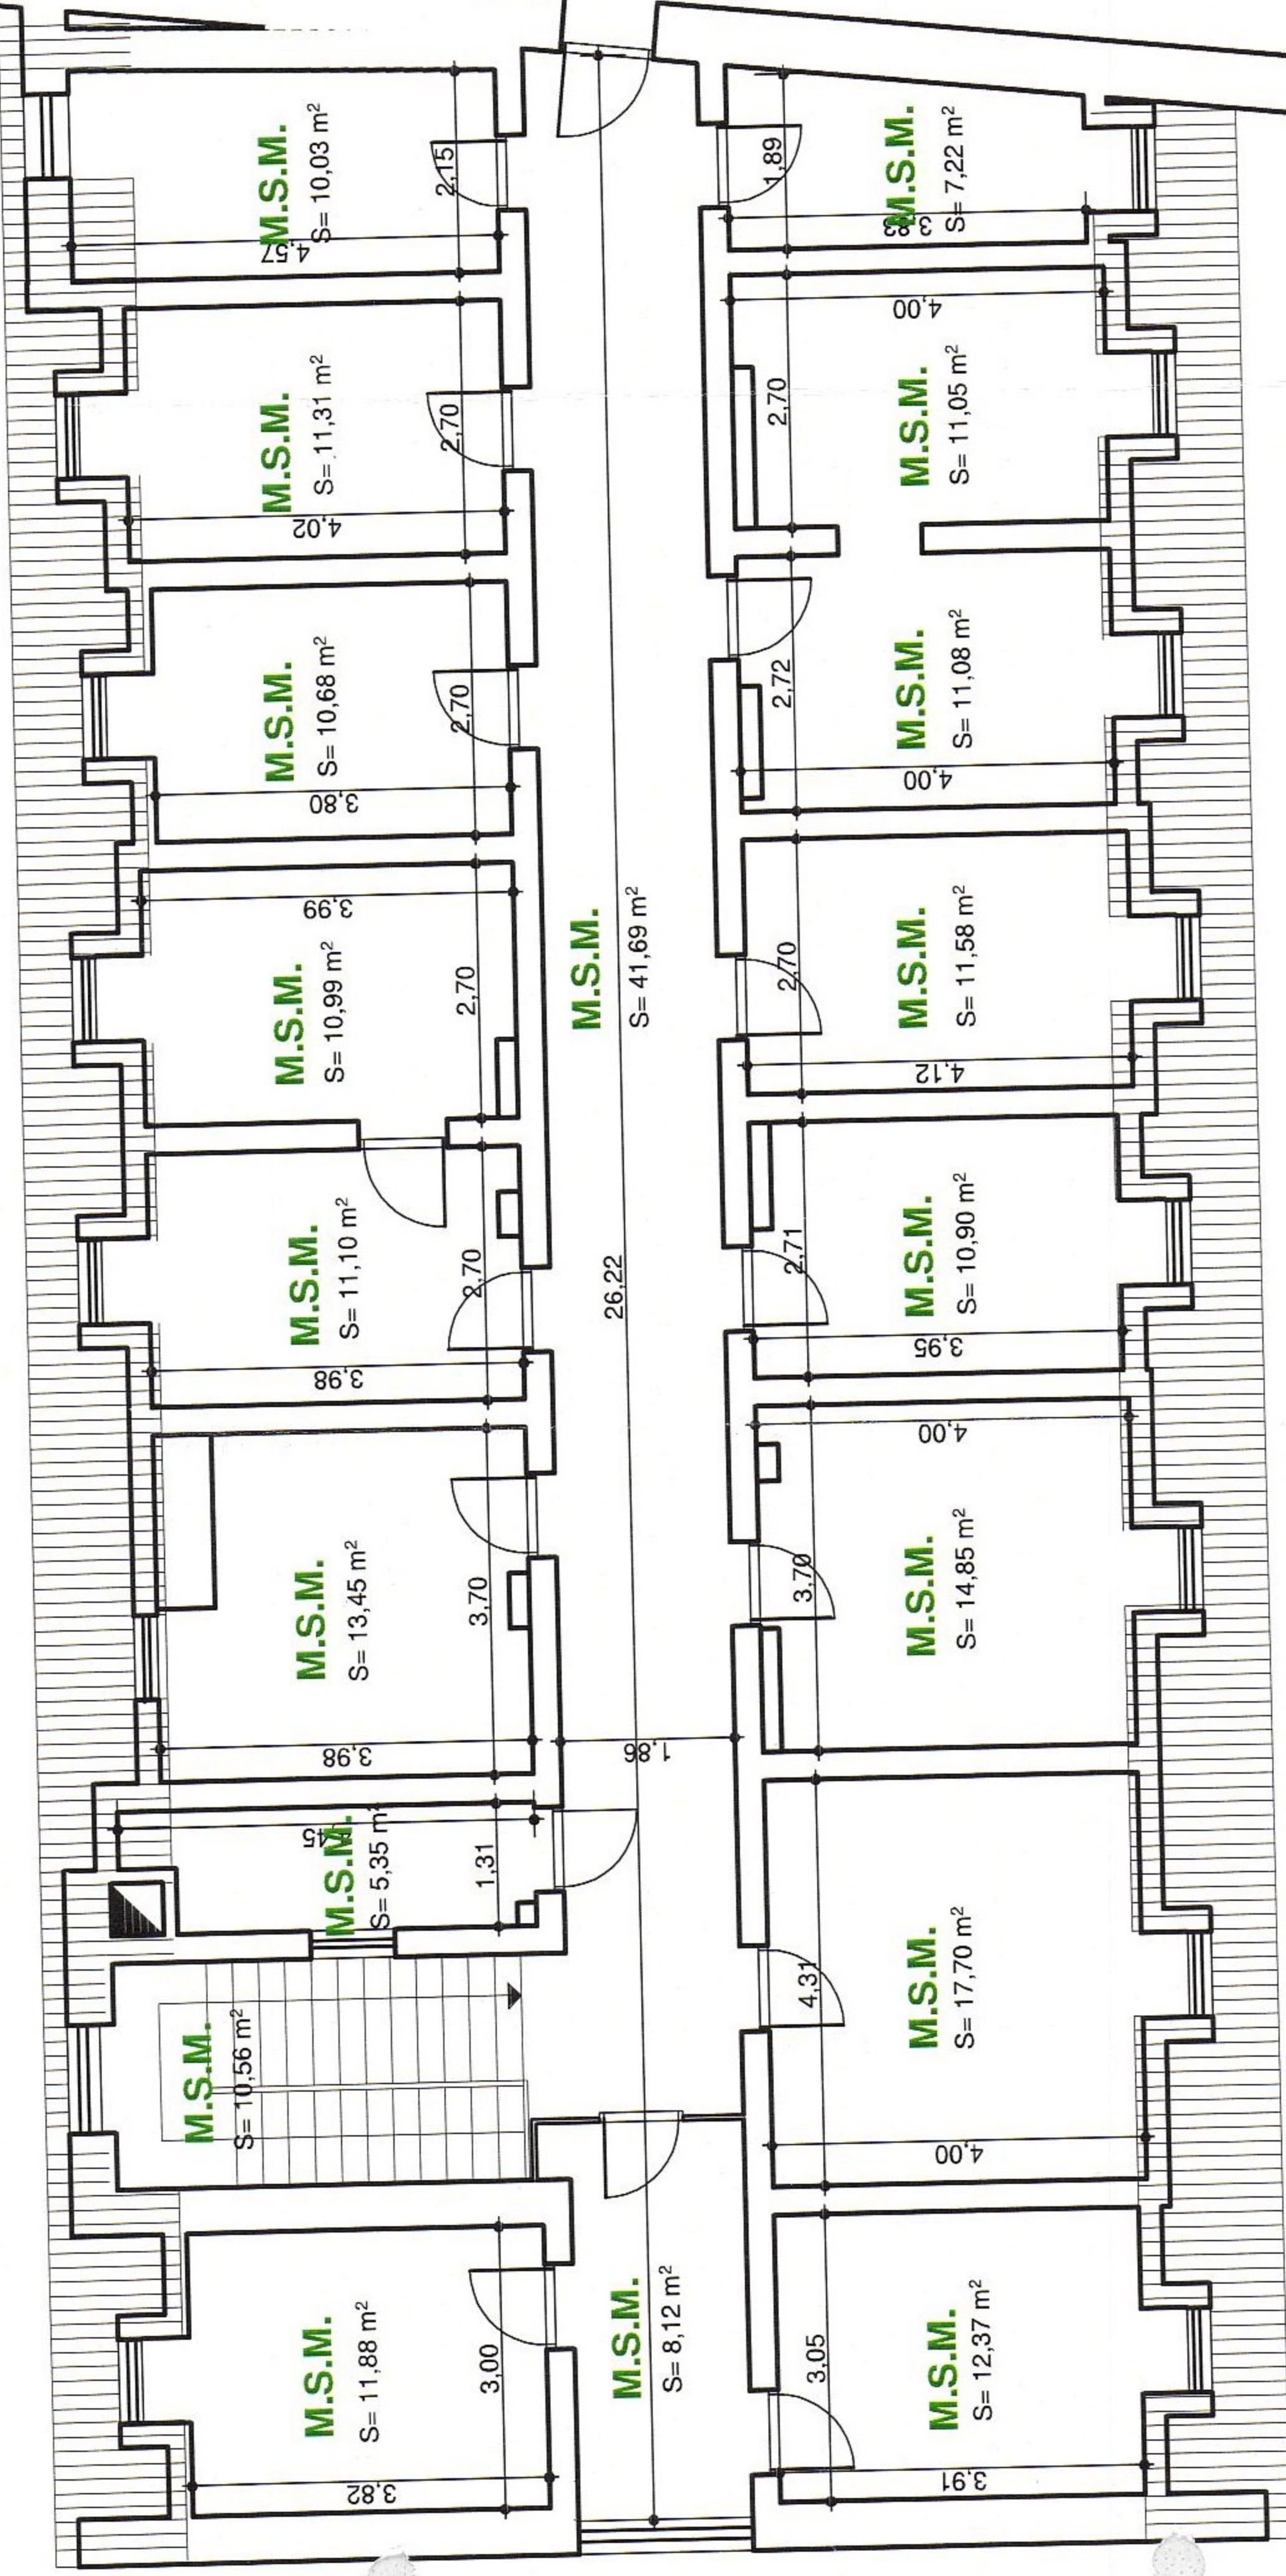

Legenda :

**M.S.M.** - Municipiul Satu Mare

**P.P.** - Proprietate privata

**S.C.** - Spatiu comun

**Sc mansarda = 704.98 mp**

