
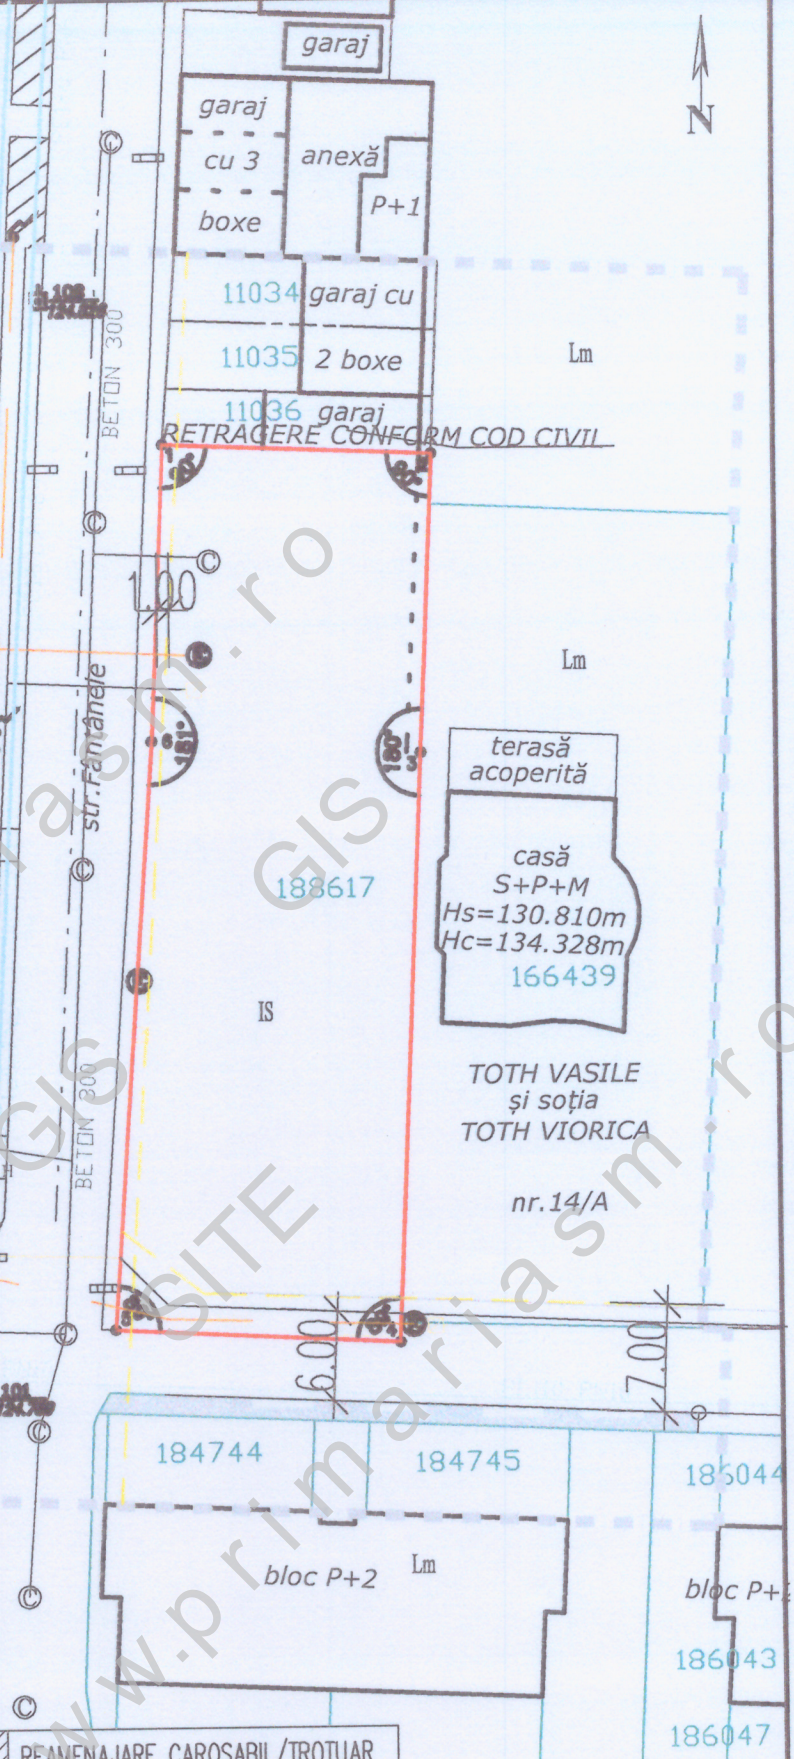


ZONIFICARE	EXISTENT		PROPUS	
	MP	%	MP	%
LM ZONA DE LOCUIT	1073	100	0	0
IS ZONA DE INSTITUTII SI SERVICII	0.00	0	750	70
CR CAI DE COMUNICATI	0,00	0,00	138	13
TE TEHNICO-EDILITARE	0,00	0,00	0,0000	0,00
GC GOSPODARIE COMUNALA	0,00	0,00	25	2
SV SPATI VERZI	0,00	0,00	160	15
TOTAL	1073	100	1073	100

BILANT TERITORIAL IMOBIL REGLEMENTAT

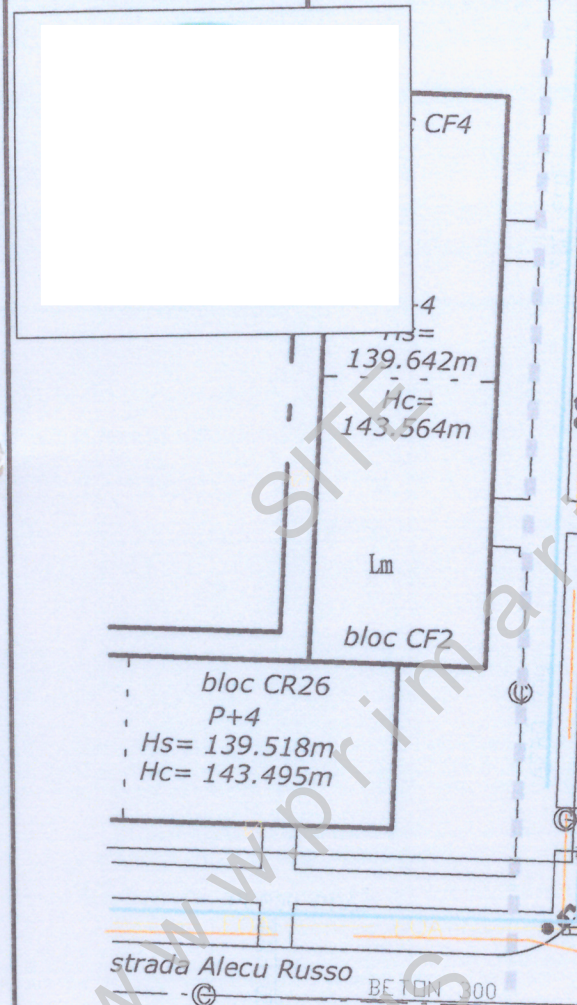

LIMITA TEREN STUDIAT	
LIMITA TEREN BENEFICIAR	
IMOBILUL ESTE RACORDAT LA UTILITATI	
EXISTENT	EXTINDERE
	RETEA DE APA POTABILA
	RETEA DE ENERGIE ELECTRICA
	CANALIZARE
	RETEA GAZE NATURALE

REAMENAJARE CAROSABIL/TROTUAR

S.C. PERACTO AG S.R.L.			Beneficiar:		NR. PROIECT	
JUD.SATU MARE,VIILE SATU MARE STR.ARDUDULUI NR.4/B C.U.I. - 27983174			SC YORK IMOB SRL		15/2023	
			ELABORARE SI APROBARE P.U.Z.		FAZA:	
			ZONA DE INSTITUTII SI SERVICII - COMERT CU FUNCTIUNI COMPLEMENTARE		P.U.Z.	
			MUN.SATU MARE - STR.FANTANELELOR F.N. CF 188617		PLANSA NR:	
			TEHNICO EDILITARE		A - 6	
SPECIFICATIE	NUME	SEMNATURA	SCARA:			
COORDONATOR	Arh. Mois Mirela		1:500			
PROIECTAT	c.arh PUGNER R.		DATA:			
DESENAT	c.arh PUGNER R.		MAR 2023			