


# PLAN URBANISTIC ZONAL

ELABORARE PUZ - ZONA DE SERVICII

loc. Satu Mare, str. Aurel Vlaicu nr. 66-68,

JUD. SATU MARE

REGLEMENTARI ECHIPARE EDILITARA

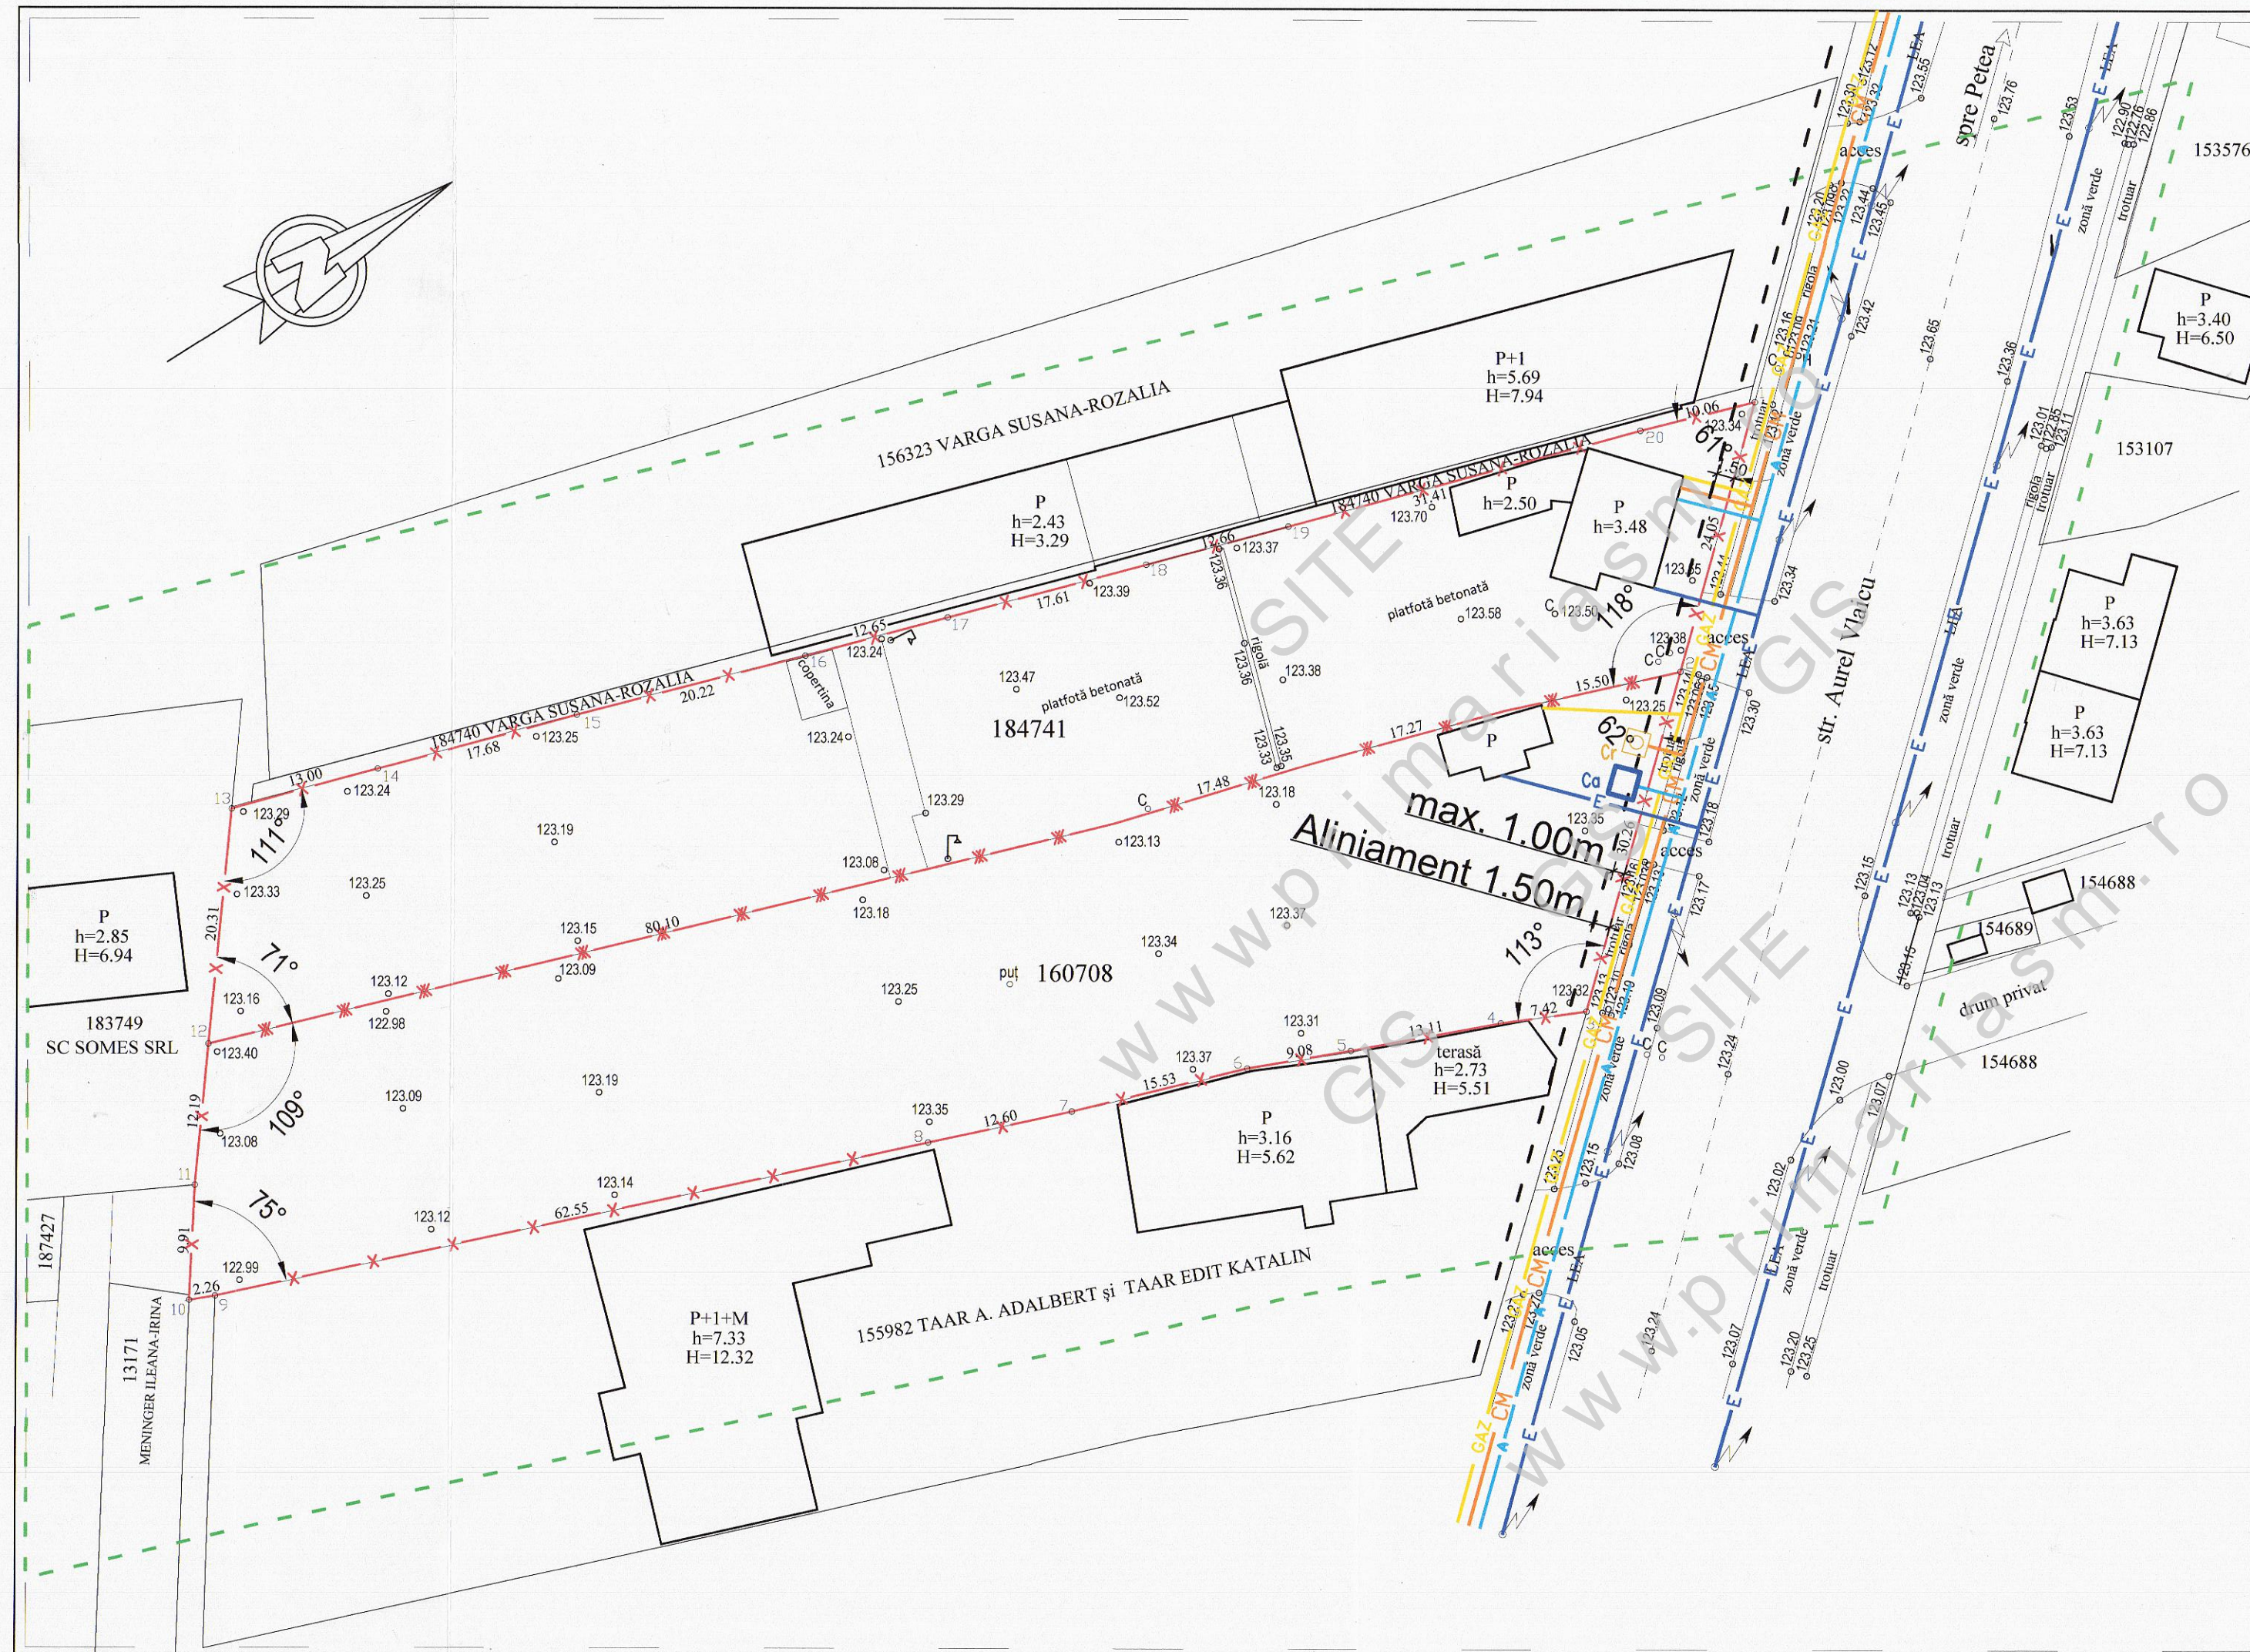

## LEGENDA

- x — x — LIMITA ZONEI APARTINAND BENEFICIARULUI
- - - - - LIMITA ZONEI STUDIATE
- ▲—▲—▲— RETEA DE APA RECE MENAJERA EXISTENTA
- CM—CM—CM— RETEA DE CANALIZARE MENAJERA EXISTENTA
- GAZ—GAZ—GAZ— RETEA DE GAZE NATURALE EXISTENTA
- E—E—E—E— LINIE ELECTRICA AERIANA DE 0.4KV EXISTENTA
- - - - - ALINIAMENT PROPU
- Ca CAMIN APOMETRU
- Cr CAMIN RACORD CANAL

DENUMREA REZEI	LUNGIME
RETEA DE APA	21 m
RETEA DE CANALIZARE	20 m
RETEA DE GAZE NATURALE	17 m
LINIE ELECTRICA 0,4KV	25 m

ERYZA PROIECT S.R.L. sat CARASEU nr. 405, jud. SATU MARE Tel. 0261.877.700		ELABORARE P.U.Z - ZONA DE SERVICII loc. Satu Mare, str. Aurel Vlaicu nr. 66-68, JUD. SATU MARE		PR. 15/2023
SEF PROIECT	arh. BABICI NICOLAE	SCARA	BENEFICIAR:	FAZA
PROIECTAT	ing. COMIATI O	1:500	ARNI SOL TRANS S.R.L. VARHOUSE CONCEPT S.R.L.	P.U.Z.
DESENAT	arh. CSOMAI ERIKA		REGLEMENTARI ECHIPARE EDILITARA	Ed 1