

PLAN URBANISTIC ZONAL


 
 
 

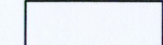
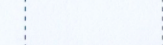
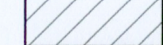
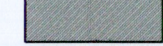

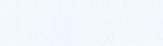
ELABORARE PUZ - ZONA DE SERVICII


loc. Satu Mare, str. Aurel Vlaicu nr. 66-68,

JUD. SATU MARE

PROPUNERE DE MOBILARE

LEGENDA

-  LIMITE
 -  LIMITA TEREN BENEFICIAR
 -  LIMITA ZONEI STUDIATE
 -  ALINIAMENT PROPUȘ
-
-  ZONIFICARE
 -  CONSTRUCTII PROPUȘE
 -  CONSTRUCTII EXISTENTE
 -  CONSTRUCTII PROPUȘE SPRE DEMOLARE
 -  ZONA NEREGLEMENTATA
 -  DRUMURI SI PLATFORME
 -  SPATII VERZI

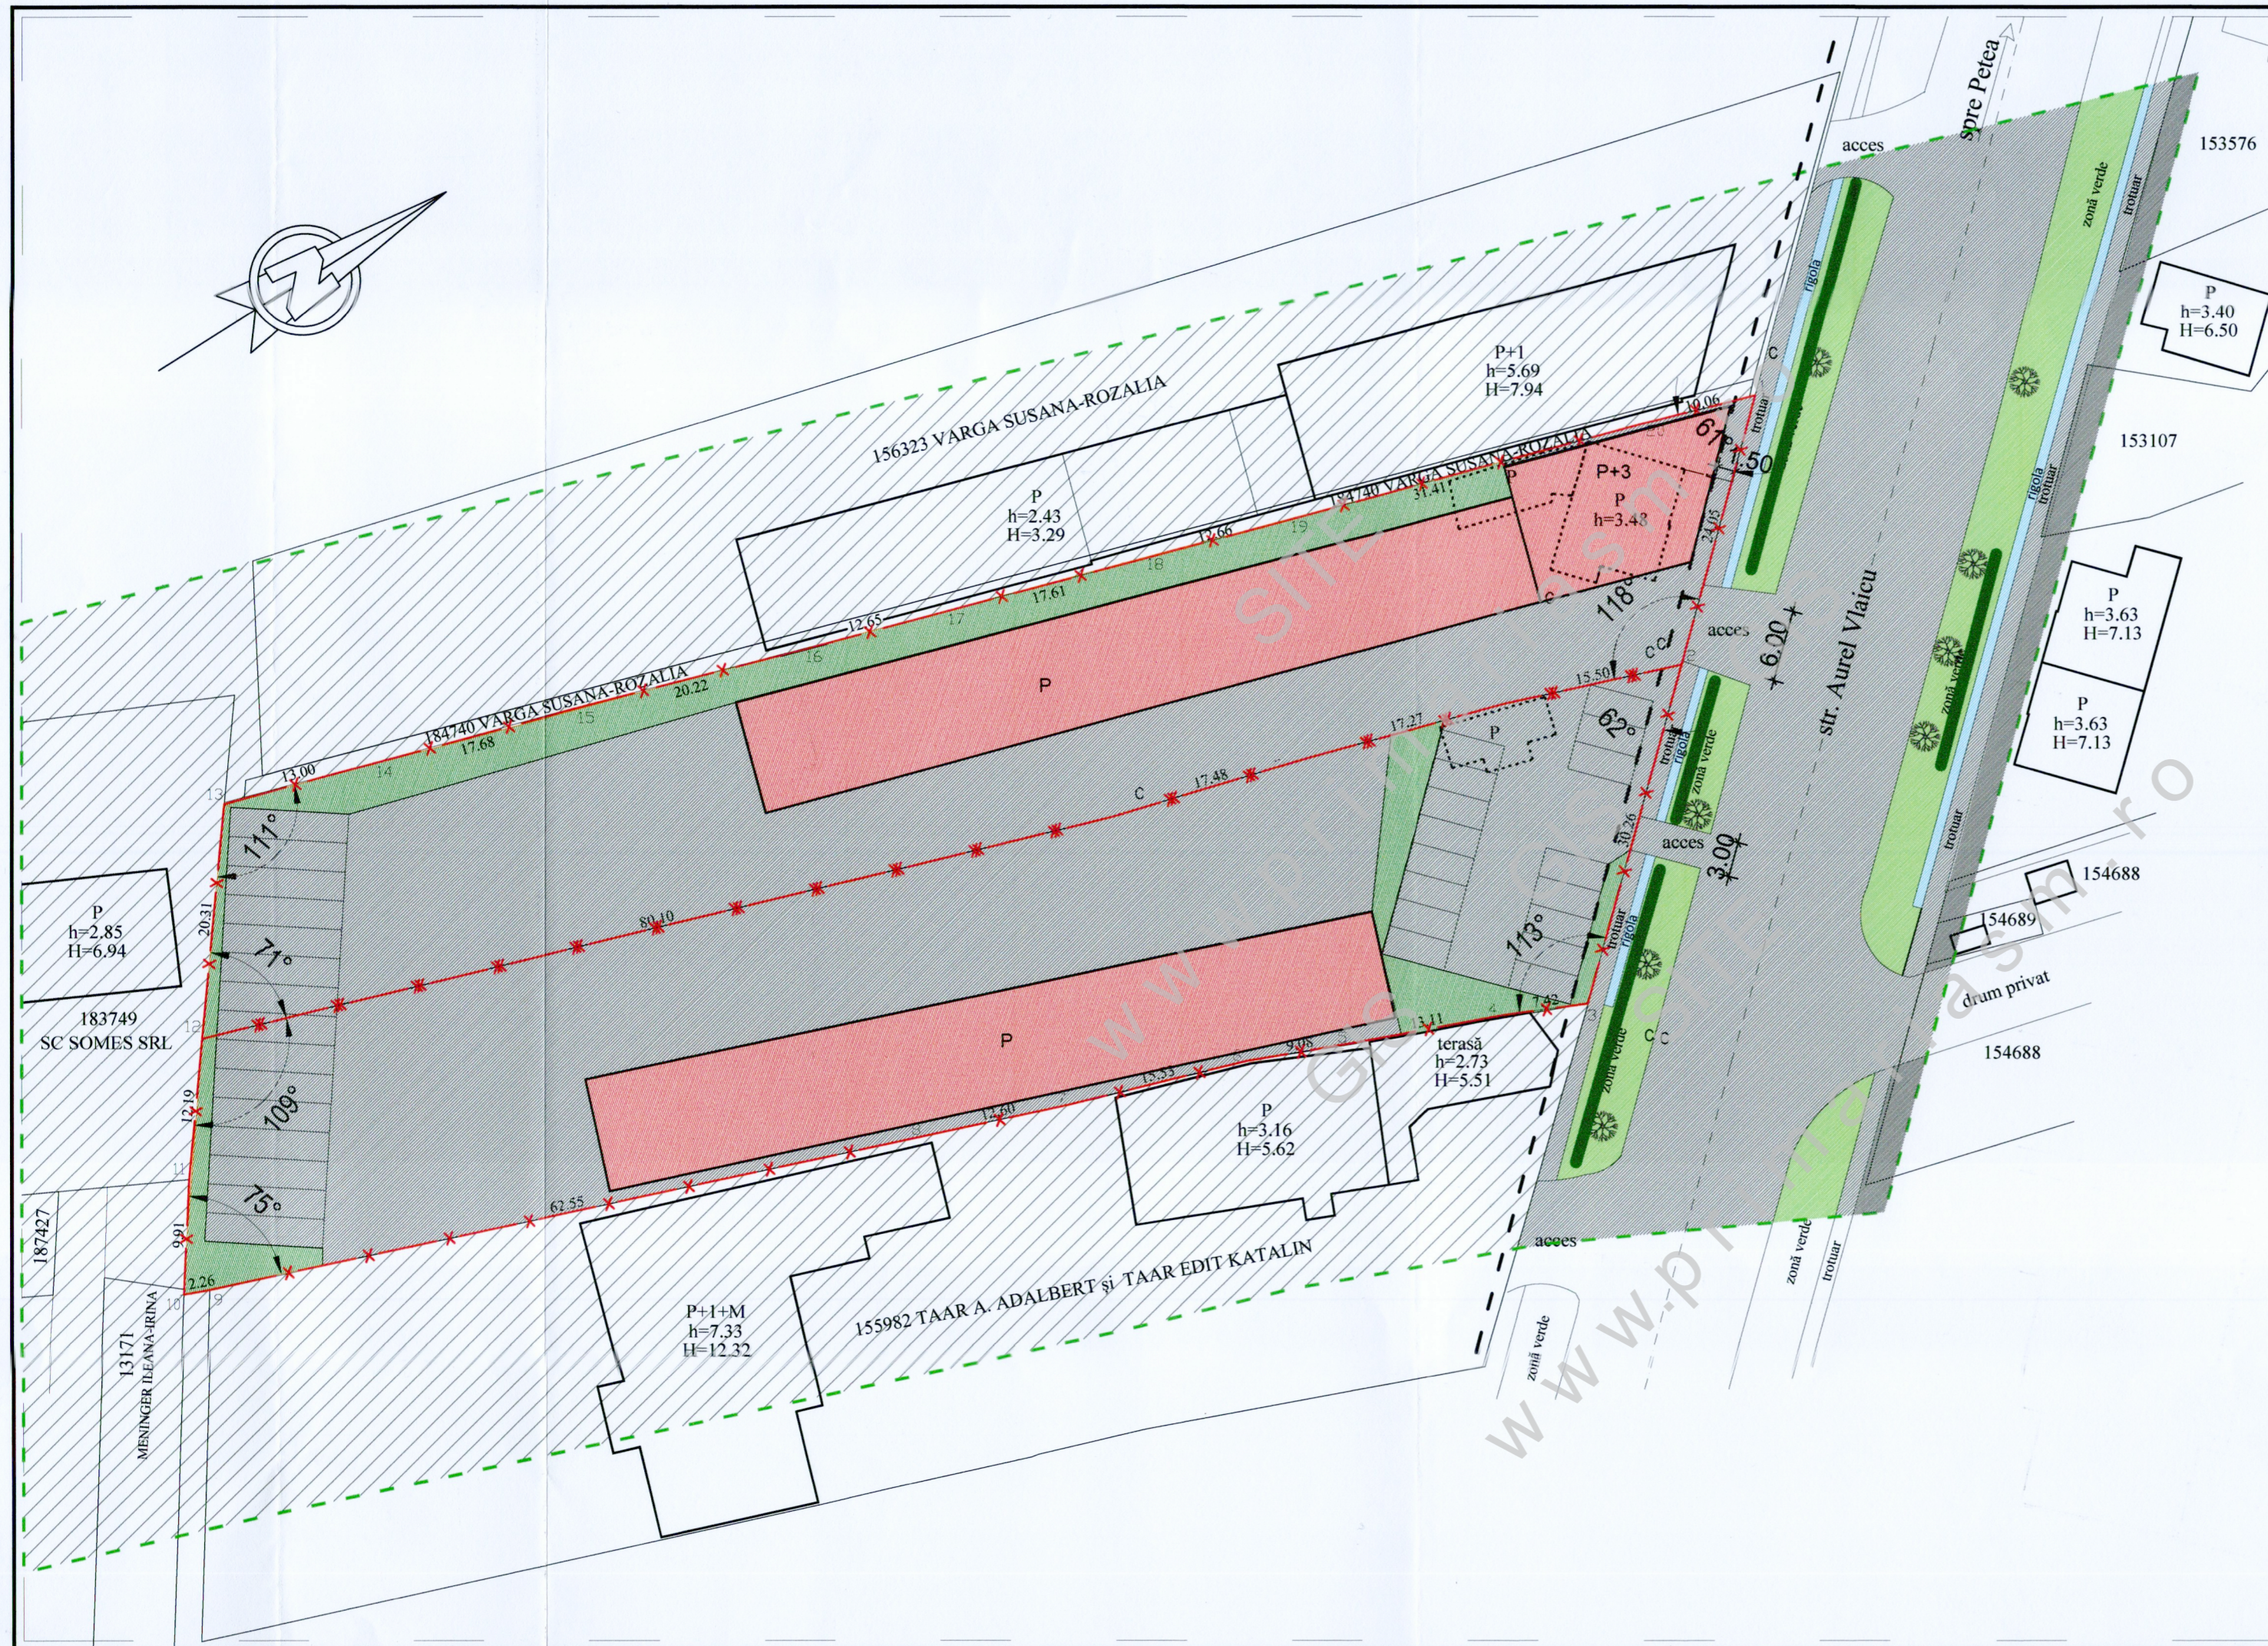

ERYZA PROIECT S.R.L. sat CARASEU nr. 405, jud. SATU MARE Tel. 0261.877.700		ELABORARE P.U.Z. - ZONA DE SERVICII loc. Satu Mare, str. Aurel Vlaicu nr. 66-68, JUD. SATU MARE		PR. 15/2023
SEF PROIECT arh. BABICI NICOLAE PROIECTAT arh. CSOMAI ERIKA DESENAT arh. CSOMAI ERIKA	SCARA 1: 500	BENEFICIAR: ARNI SOL TRANS S.R.L. VARHOUSE CONCEPT S.R.L. PROPUNERE DE MOBILARE		FAZA P.U.Z. U 5