




PLAN URBANISTIC ZONAL
IMOBIL DE LOCUIT
CU FUNCTIUNI COMPLEMENTARE DE SERVICII
MUN. SATU MARE, ALEEA BRASOV, NR. CAD. 152709
JUD. SATU MARE
ECHIPARE EDILITARA - REGLEMENTARI

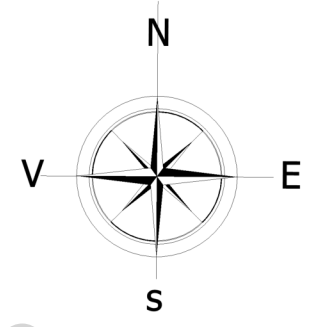

LEGENDA:

- LIMITE:**
- LIMITA ZONA STUDIATA
 - LIMITA DE PROPRIETATE BENEFICIAR SI ZONA PROPUS A FI REGLEMENTATA
 - LIMITA PARCELE EXISTENTE
- ZONIFICARE:**
- CONSTRUCTII EXISTENTE
 - ALINIAMENT / RETRAGERE PROPUSA / ZONAEDIFICABILA
 - ▲ ACESE PROPUSE
- ECHIPARE EDILITARA:**
- RETEA DE ELECTRICITATE EXISTENTA
 - RETEA DE APA POTABILA EXISTENTA
 - RETEA DE CANALIZARE EXISTENTA
 - RETEA DE GAZE NATURALE EXISTENTA
 - BRANSAMENT ELECTRIC PROPUS
 - BRANSAMENT DE APA PROPUS
 - RACORD CANALIZARE PROPUS
 - EXTINDERE PROPUSA / BRANSAMENT GAZ PROPUS

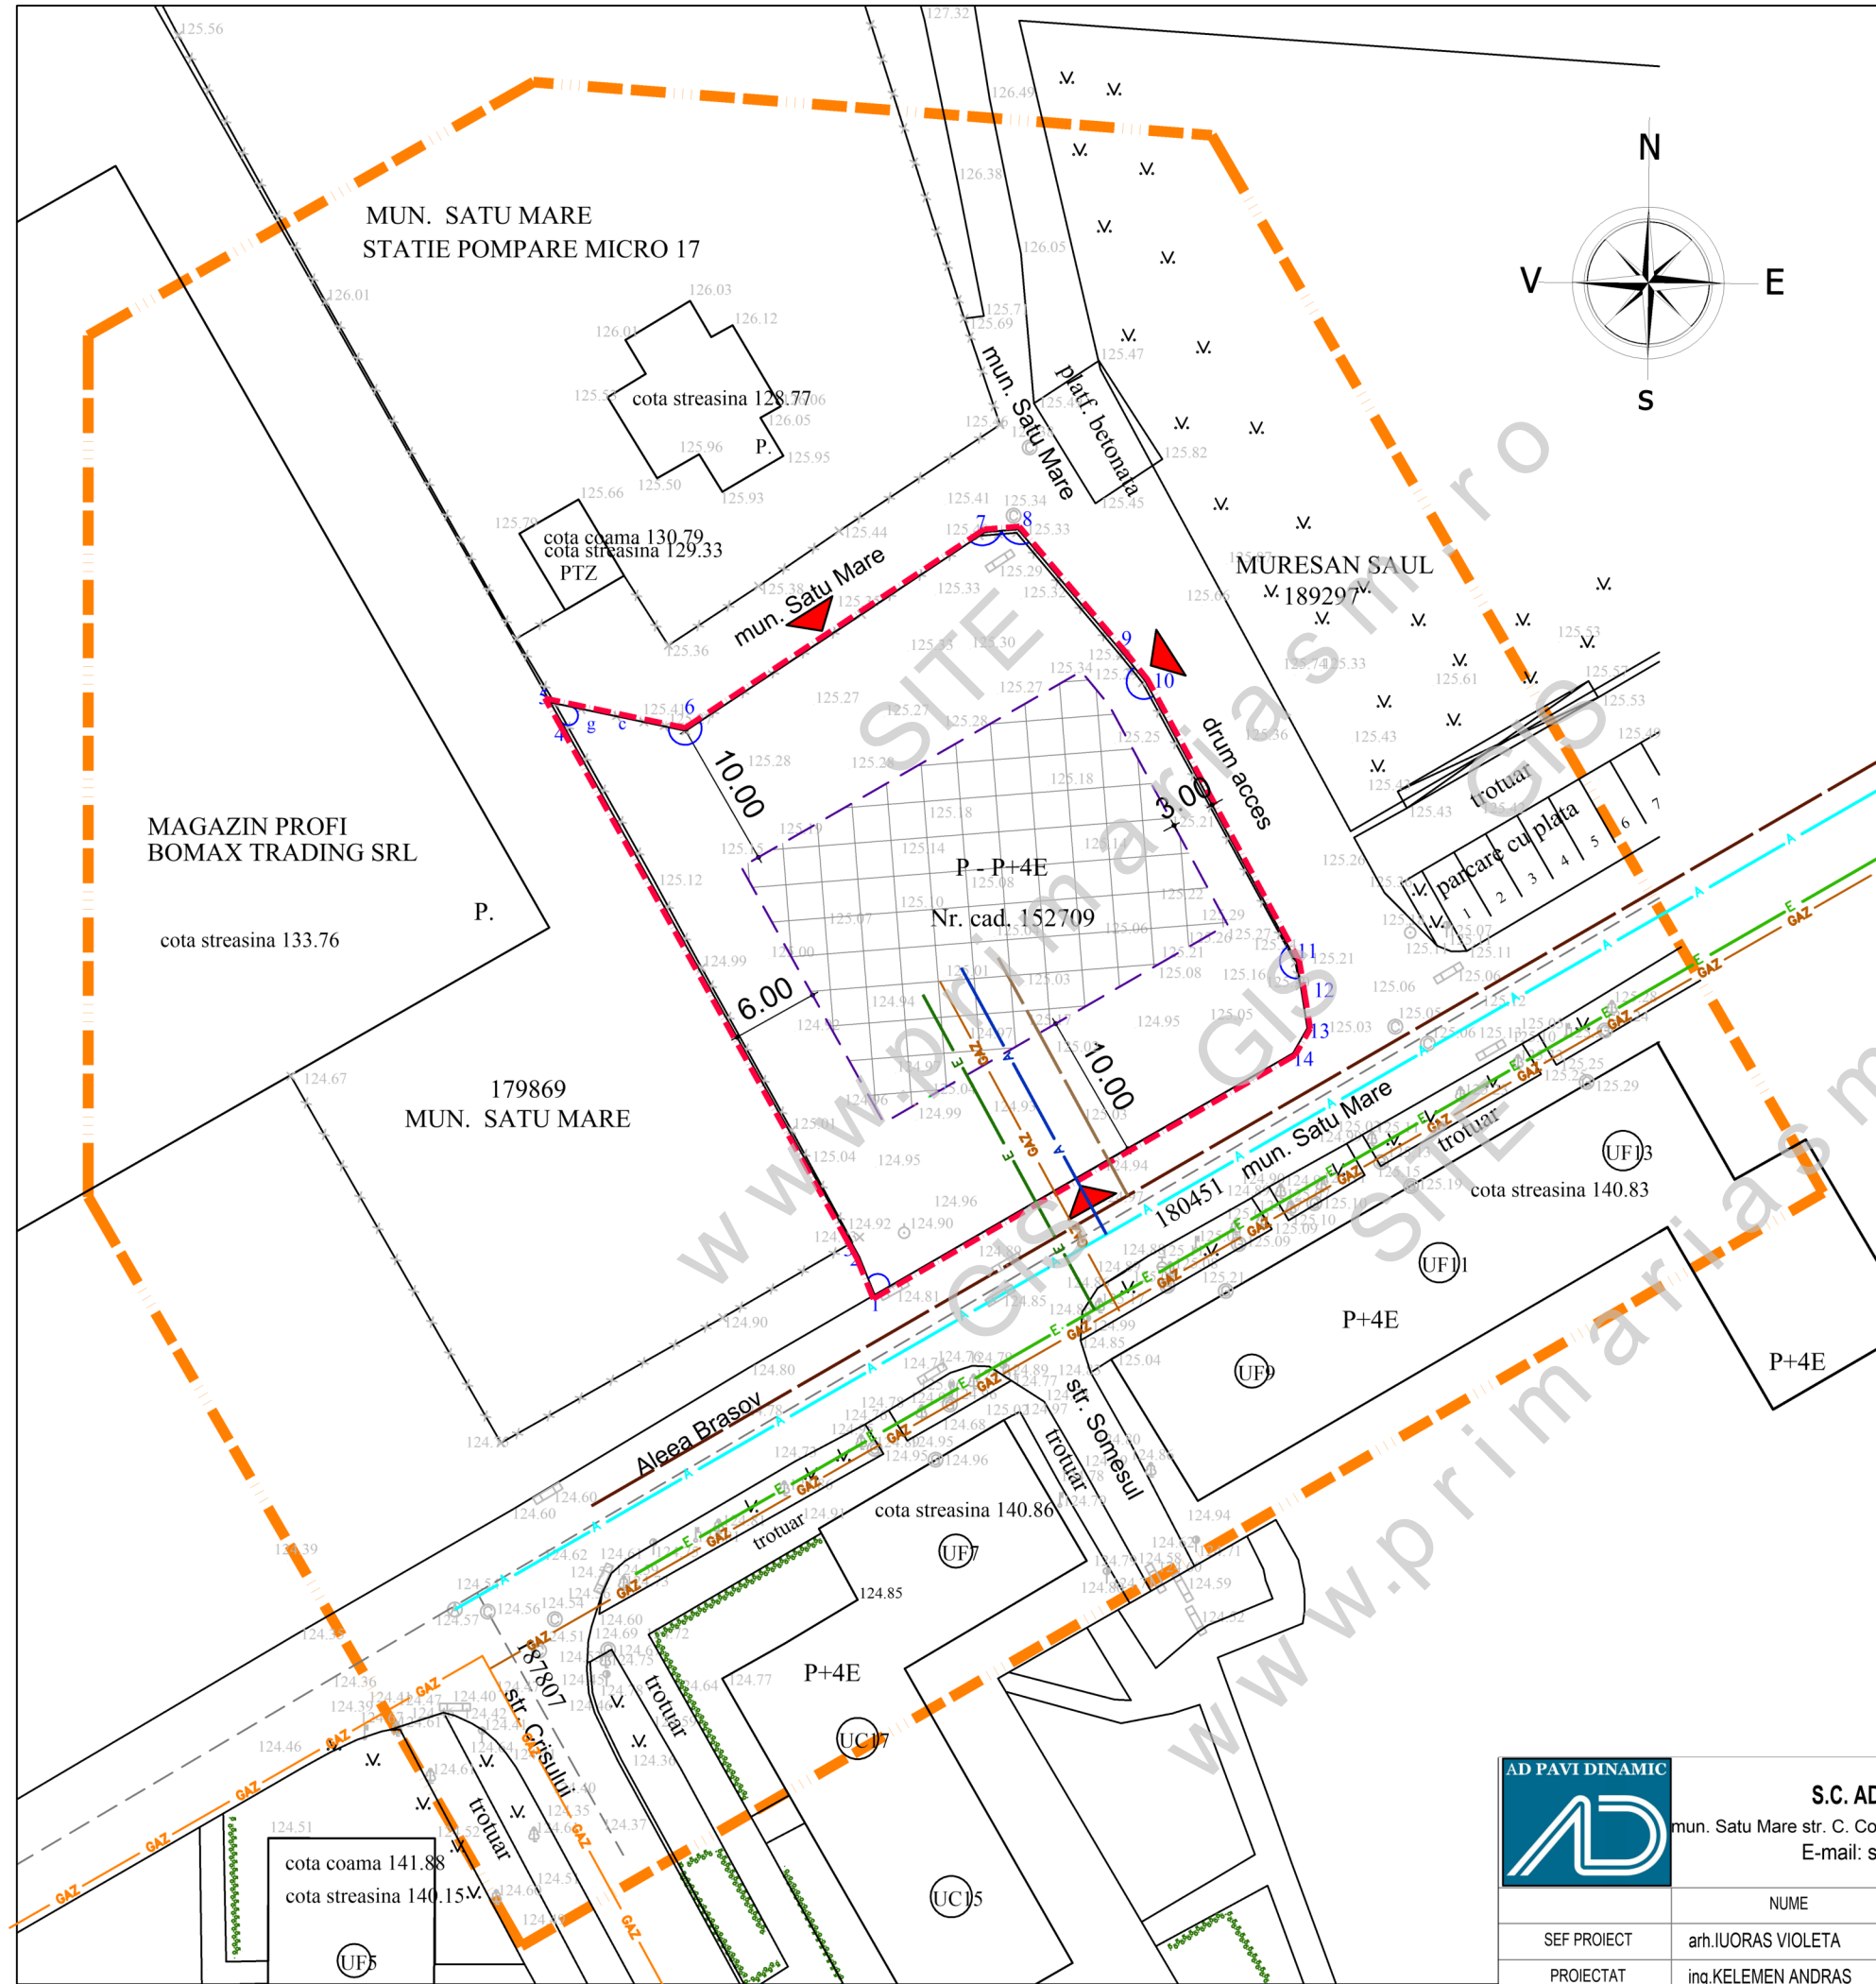

 AD PAVI DINAMIC	S.C. AD PAVI DINAMIC S.R.L. mun. Satu Mare str. C. Coposu nr. 2 et. 7 ap. 58/A, judetul Satu Mare E-mail: satumare@arhidinamic.ro		beneficiar :	nr. proiect :	
			DAN ALIN - CLAUDIU si DAN ALINA - IOANA	307 / 2023	
SEF PROIECT	arh.IUORAS VIOLETA	SEMNATURA	scara :	titlu proiect :	
PROIECTAT	ing.KELEMEN ANDRAS		1/500	P.U.Z. - IMOBIL DE LOCUIT CU FUNCTIUNI COMPLEMENTARE DE SERVICII MUN. SATU MARE, ALEEA BRASOV, NR. CAD. 152709 (nr. vechi 13267) JUD. SATU MARE	P.U.Z.
DESENAT	FORIZS TUNDE		apr. 2024	plansa :	nr. plansa :
			ECHIPARE EDILITARA - REGLEMENTARI	Ed 01	