
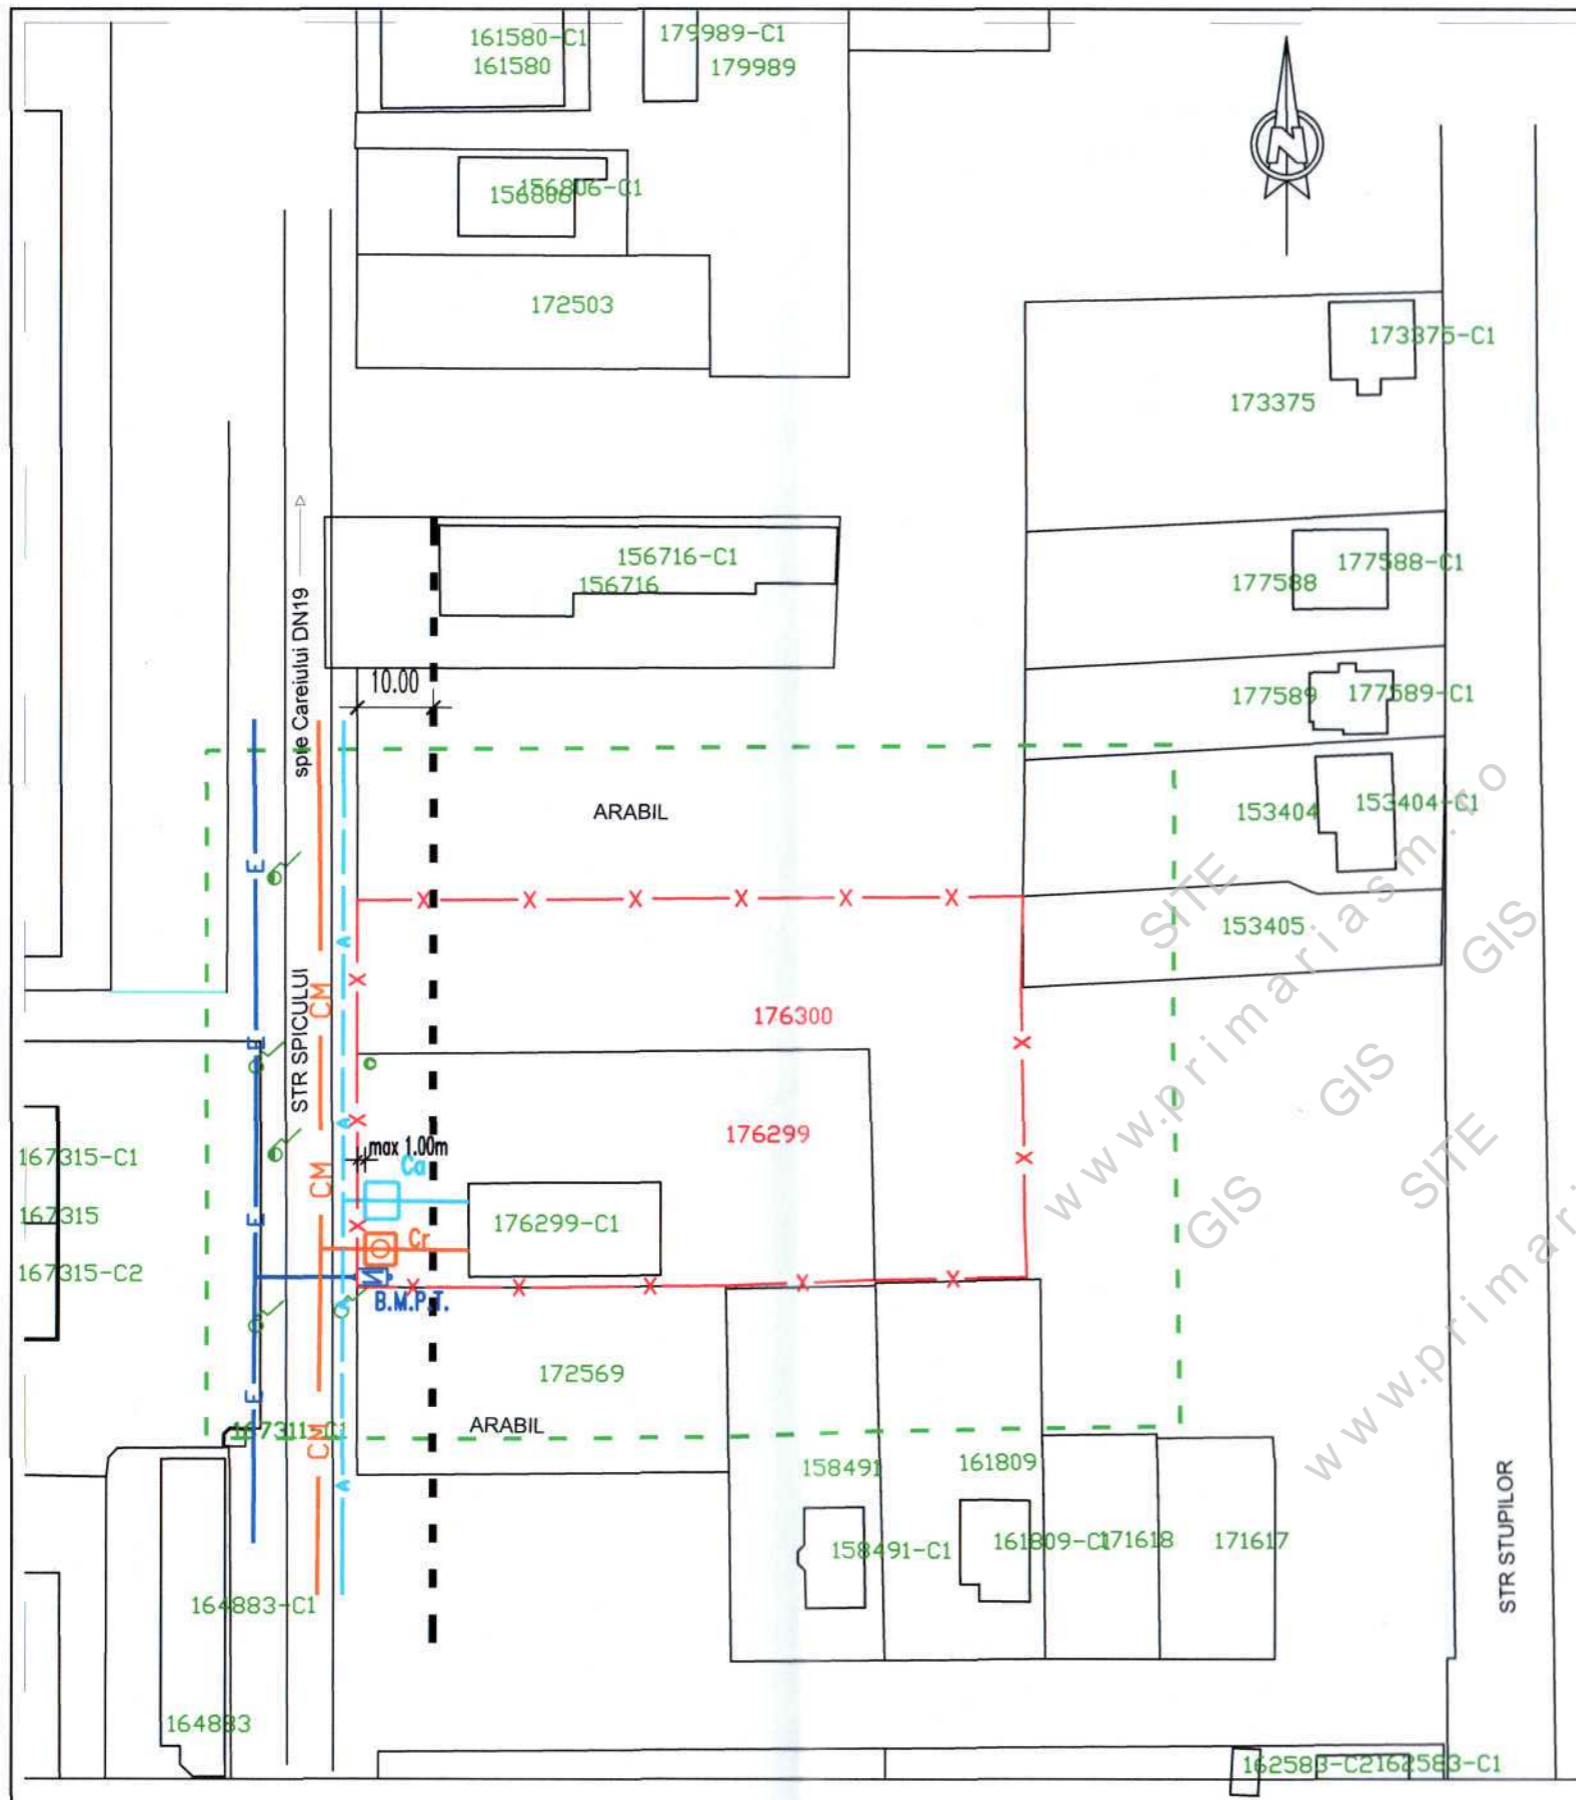


# PLAN URBANISTIC ZONAL

PUZ - ZONA DE SERVICII: STATIE ITP  
 PENTRU MASINI MICI SI CAMIOANE  
 IN LOC. SATU MARE, STR. SPICULUI, NR. 12,  
 JUD. SATU MARE  
 REGLEMENTARI ECHIPARE EDILITARA

- LEGENDA
- X — X — LIMITA ZONEI APARTINAND BENEFICIARULUI
  - - - - - LIMITA ZONEI STUDIATE
  - A — RETEA DE APA RECE MENAJERA EXISTENTA
  - CM — RETEA DE CANALIZARE MENAJERA EXISTENTA
  - E — LINIE ELECTRICA AERIANA DE 0.4KV EXISTENTA
  - ALINIAMENT PROPUIS
  - Ca CAMIN APOMETRU
  - Cr CAMIN RACORD CANAL
  - B.M.P.T. BLOC MASURA SI PROTECTIE TRIFAZAT

DENUMREA REZELEI	LUNGIME
RETEA DE APA	17 m
RETEA DE CANALIZARE	20 m
LINIE ELECTRICA 0,4KV	15 m

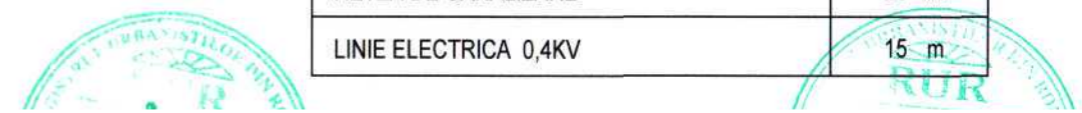

ERYZA PROIECT S.R.L. sat CARASEU nr. 405, jud. SATU MARE Tel. 0261.877.700		P.U.Z. - ZONA DE SERVICII: STATIE ITP PENTRU MASINI MICI SI CAMIOANE IN LOC. SATU MARE, STR. SPICULUI, NR. 12, JUD. SATU MARE		PR. 16/2023
SEF PROIECT	arh.BABICI NICOLAE	SCARA 1:1000	BENEFICIAR:	FAZA
PROIECTAT	ing. COMIATI O.		GEZZINCHIRIERI S.R.L. LEITNER ZOLTAN-FRANCISC SI LEITNER ELLA	P.U.Z.
DESENAT	arh.CSOMAI ERIKA		REGLEMENTARI ECHIPARE EDILITARA	Ed 1