


PLAN URBANISTIC ZONAL
ELIBERARE AMPLASAMENT
PRIN INTRODUCERE LEA IN SUBTERAN
IN VEDEREA EXTINDERII HALEI DE PRODUCTIE
IN LOC. SATU MARE, STR. SPICULUI, NR.17, JUD. SATU MARE
REGLEMENTARI ECHIPARE EDILITARA

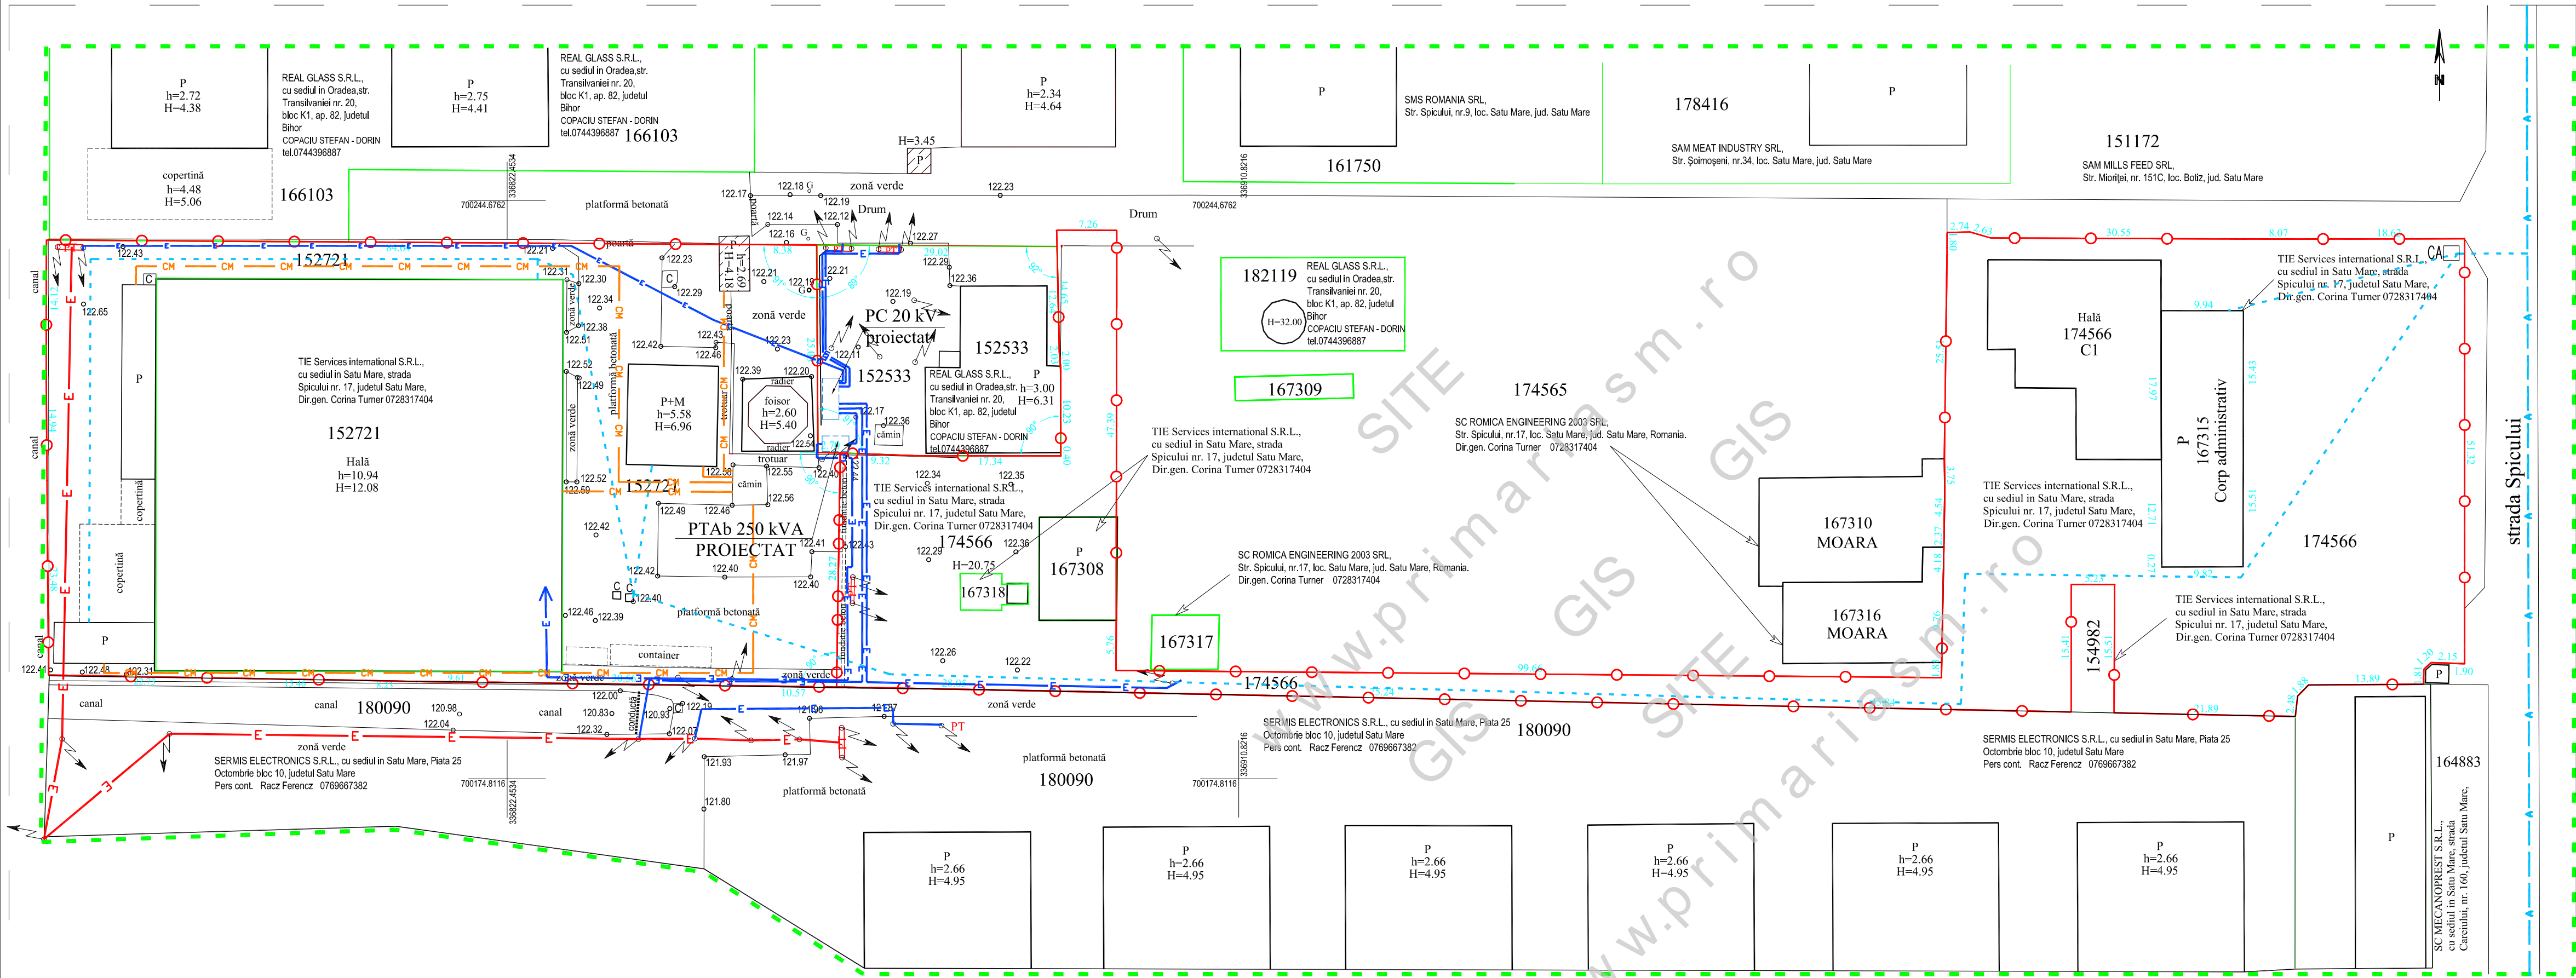

- LEGENDA
- LIMITA ZONEI APARTINAND BENEFICIARULUI
 - - - LIMITA ZONEI STUDIATE
 - ▲- RETEA DE APA RECE MENAJERA EXISTENTA
 - ▲- RETEA DE APA RECE MENAJERA PROPUSA
 - CH- RETEA DE CANALIZARE MENAJERA
 - E- LINIE ELECTRICA AERIANA DE 20KV EXISTENTA
 - E- LINIE ELECTRICA SUBTERANA DE 20KV EXISTENTA
 - CA CAMIN APOMETRU

DENUMREA RETELEI	LUNGIME
RETEA DE APA ANTIINCENDIU	270 m
LINIE ELECTRICA 0,4KV	210 m

S.C. ERYZA PROIECT S.R.L. sat CARASEU nr. 405, jud. SATU MARE Tel. 0261.877.700		PLAN URBANISTIC ZONAL - ELIBERARE AMPLASAMENT PRIN INTRODUCERE LEA IN SUBTERAN IN VEDEREA EXTINDERII HALEI DE PRODUCTIE IN LOC. SATU MARE, STR. SPICULUI, NR.17, JUD. SATU MARE	PR. 18/2020
SEF PROIECT PROIECTAT DESENAT	arch.BABICI NICOLAE ing. COMIATI O. arch.CSOMAI ERIKA	SCARA 1:1000	BENEFICIAR: S.C. TIE SERVICES INTERNATIONAL S.R.L. REGLEMENTARI ECHIPARE EDILITARA
			FAZA P.U.Z. Ed 1